

# FLOOR PLAN

SCALE 1 : 100

☉ Smoke detectors to comply with BCA Part 3.7.2 Smoke Alarms

NOTES & AMENDMENTS:


#Notes	

**MANUKA**  
HOMES


PO Box 839  
Paradise Point  
QLD 4216  
Mob: 0422 334 690



**BRYN SPENCE & ASSOCIATES**  
BUILDING DESIGNERS  
9 BINN COURT, CLEAR ISLAND WATERS  
QLD 4226 AUSTRALIA  
PHONE / FACSIMILE (07) 55 786 338  
email bspence@bispd.net.au  
QBSA Lic. No 069 437

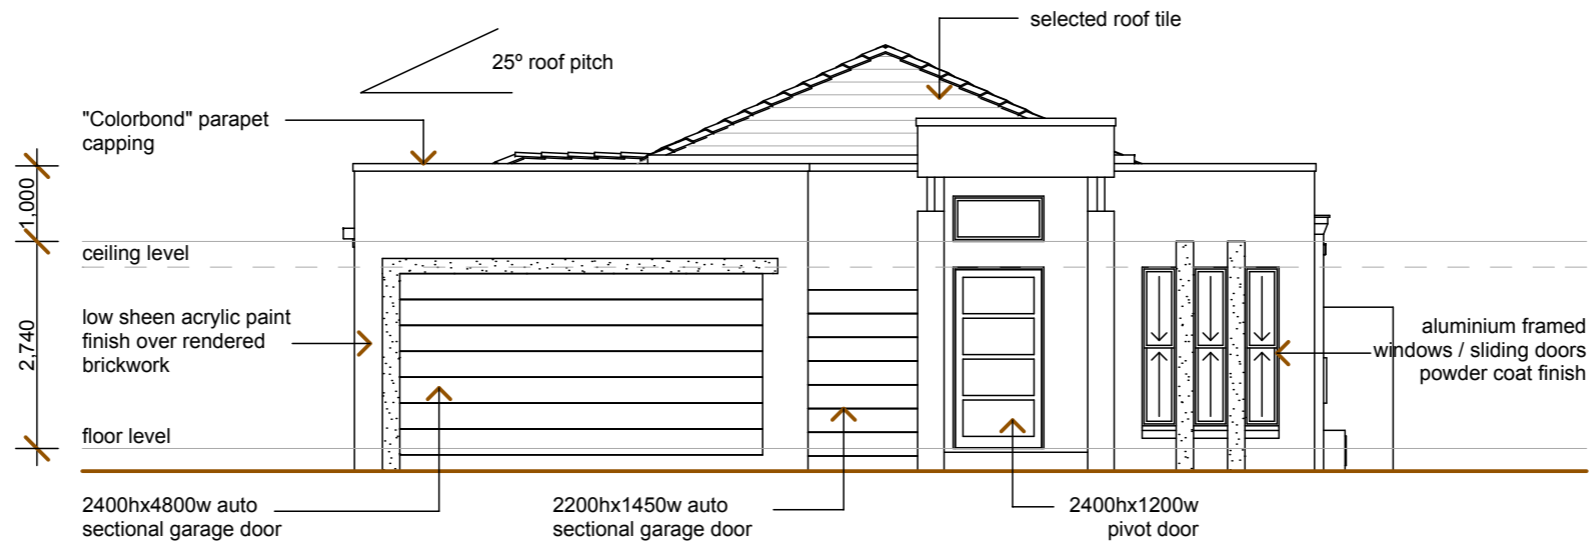


**EASTERN ELEVATION**  
SCALE 1 : 100

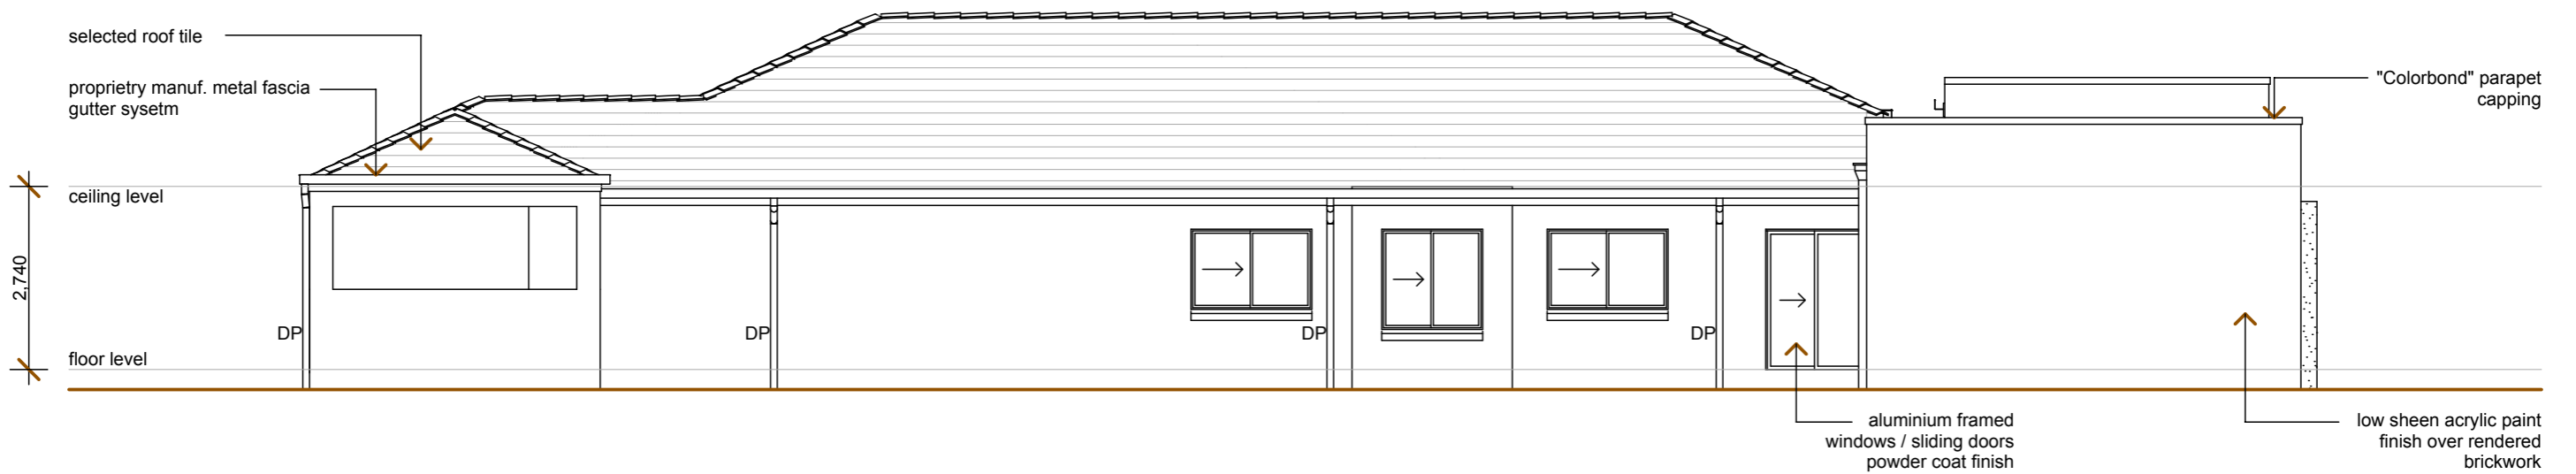


**SOUTHERN ELEVATION**  
SCALE 1 : 100

NOTES & AMENDMENTS:

#Notes	

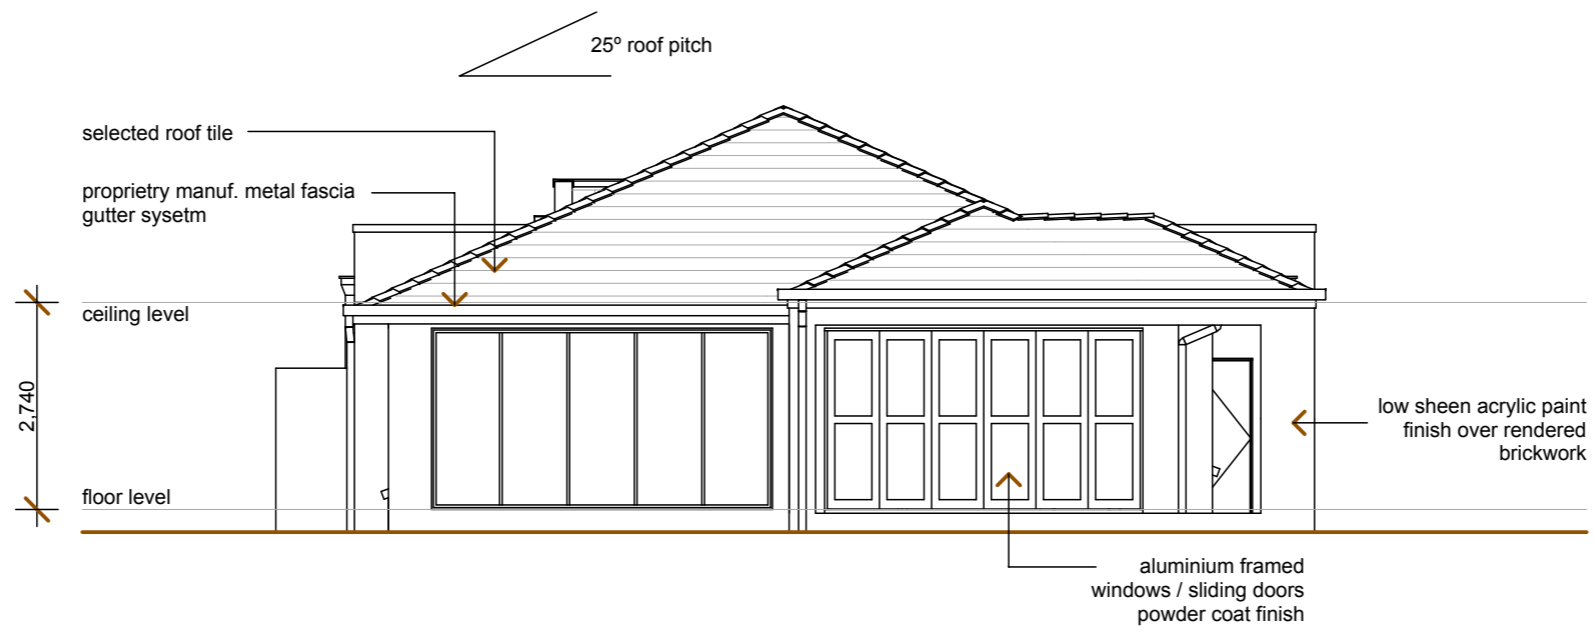

**WESTERN ELEVATION**  
SCALE 1 : 100

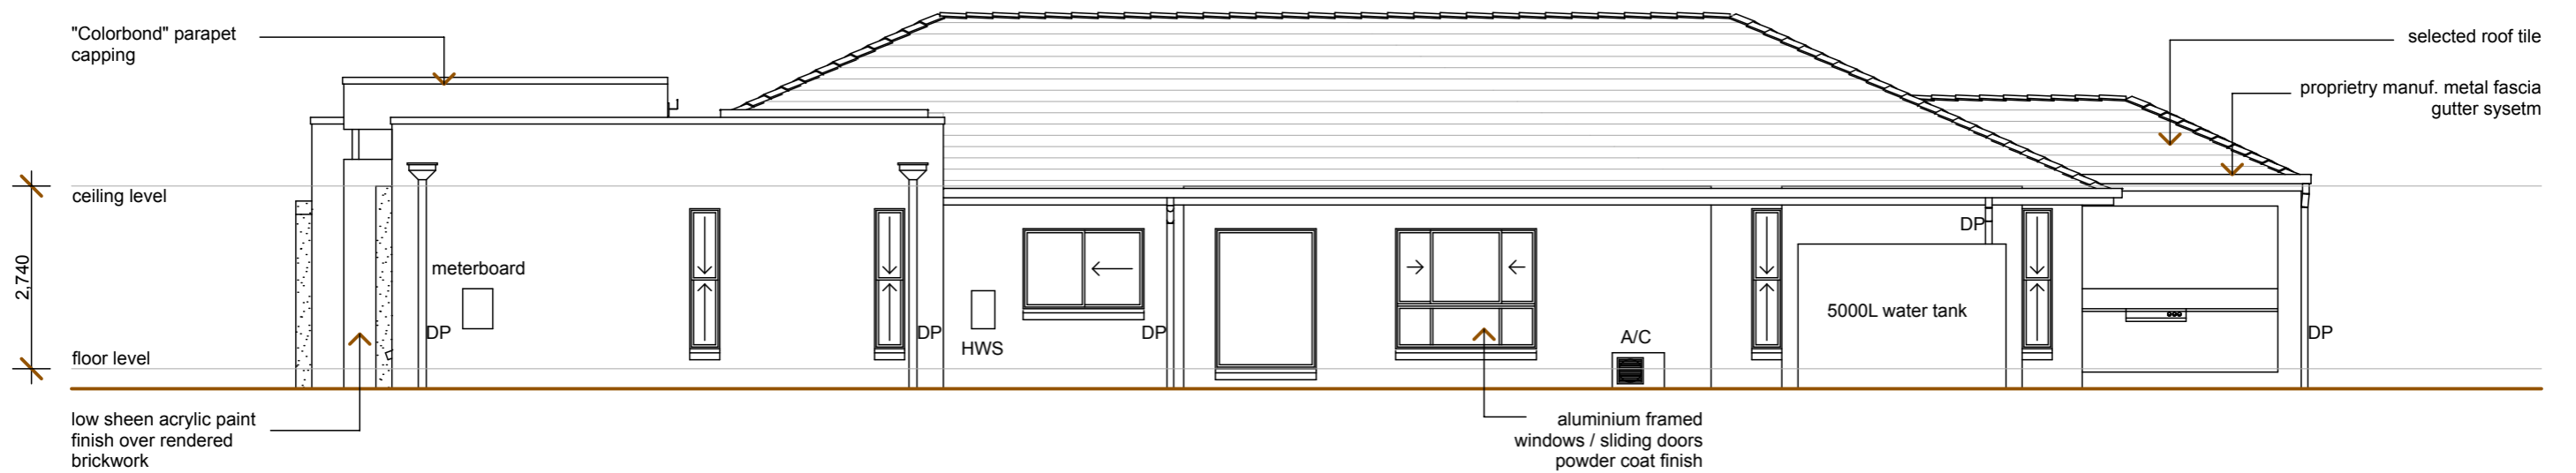

**NORTHERN ELEVATION**  
SCALE 1 : 100

NOTES & AMENDMENTS:

#Notes	