


These Drawings are the copyright of Bryn Spence & Associates and are not to be reproduced in part or in whole without the written permission of Bryn Spence & Associates. Do not scale off drawings confirm any measurement on site and report any discrepancy to the Building Designer

NOTES & AMENDMENTS:

8/05/09	#Notes
8/05/09	Construction Issue


MANUKA HOMES
 PO Box 839
 Paradise Point
 QLD 4216
 Mob: 0422 334 690

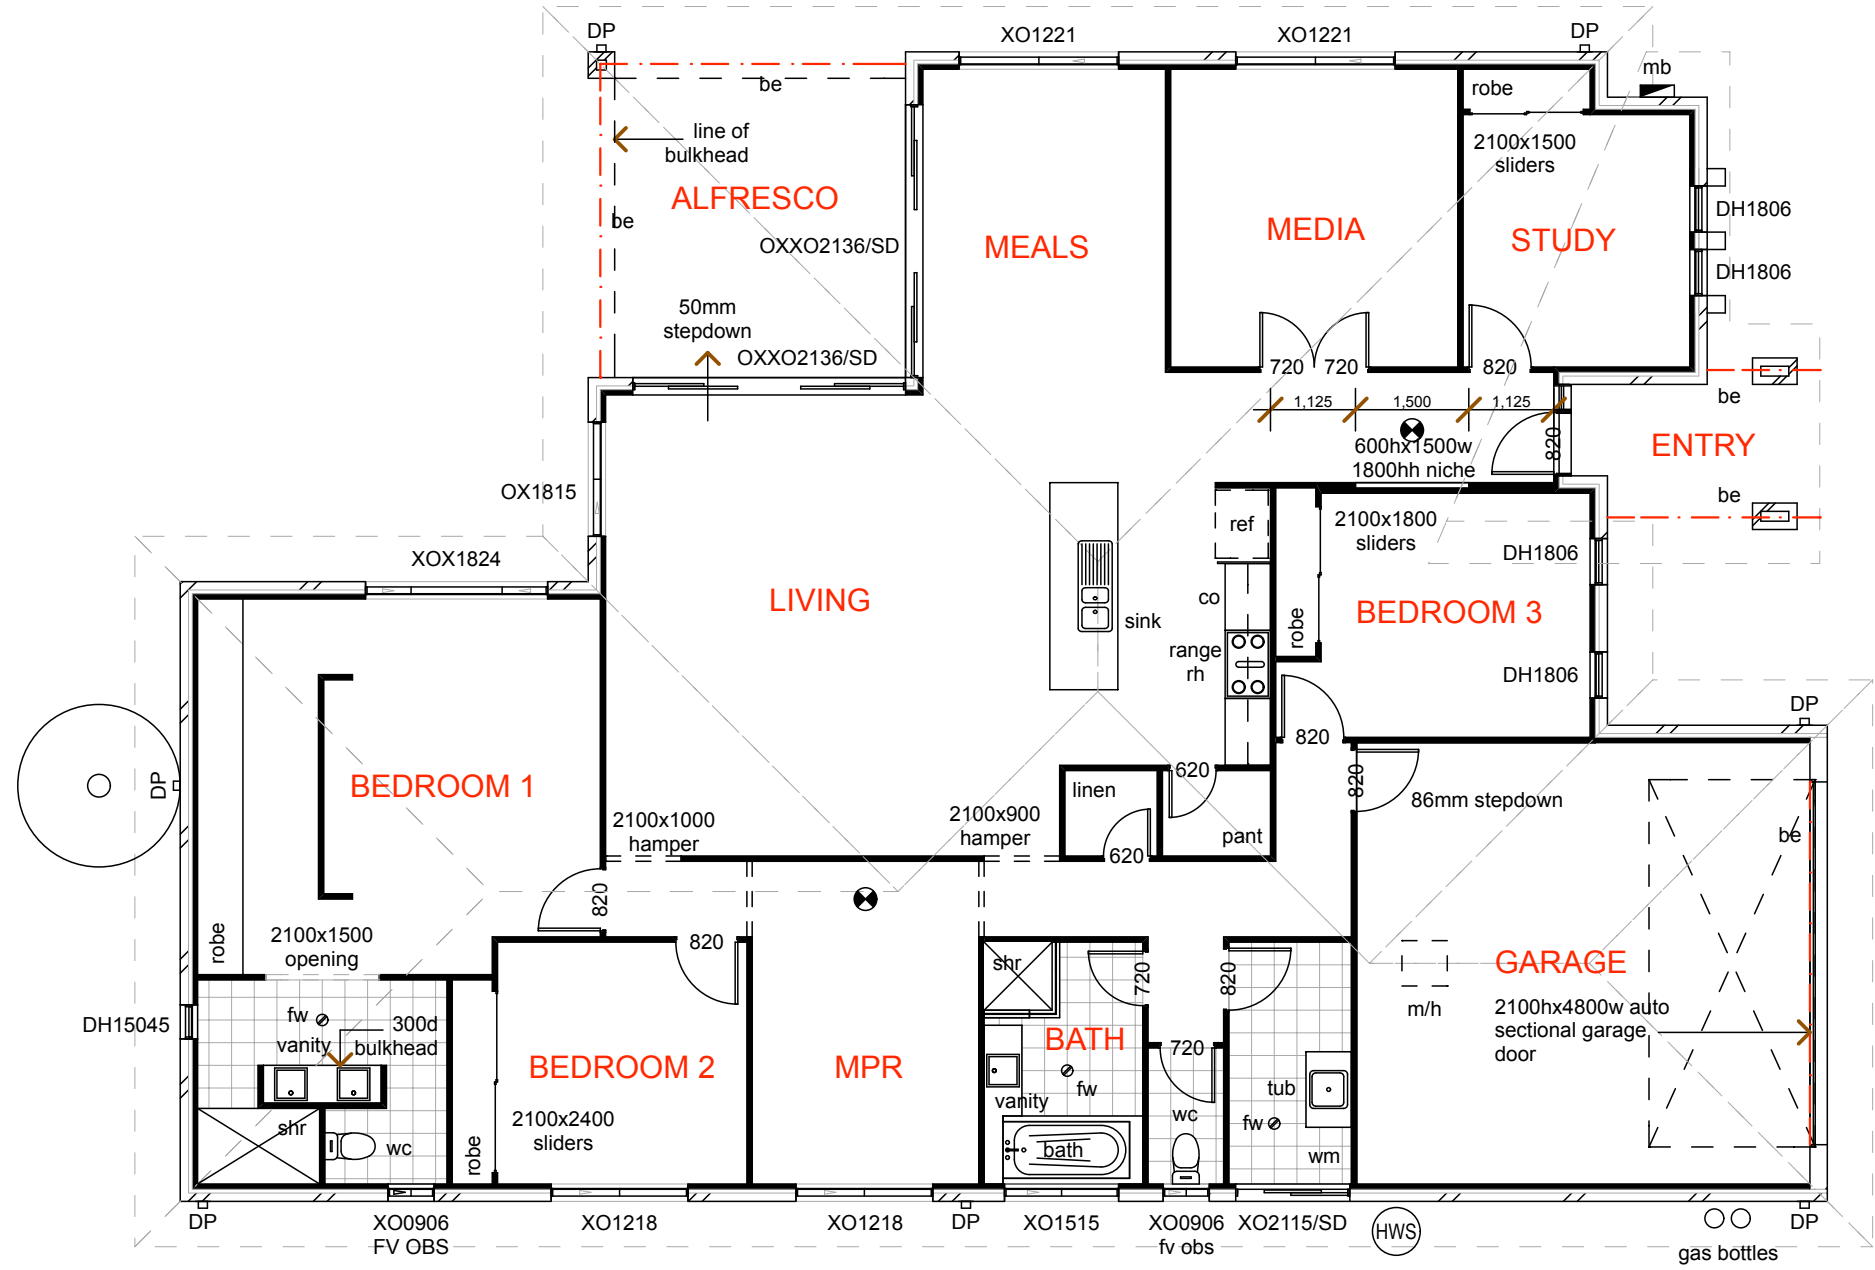

FLOOR PLAN ● indicates smoke detector
 SCALE 1 : 100 be-beam to engineers details


NOTES & AMENDMENTS:

8/05/09	#Notes
8/05/09	Construction Issue

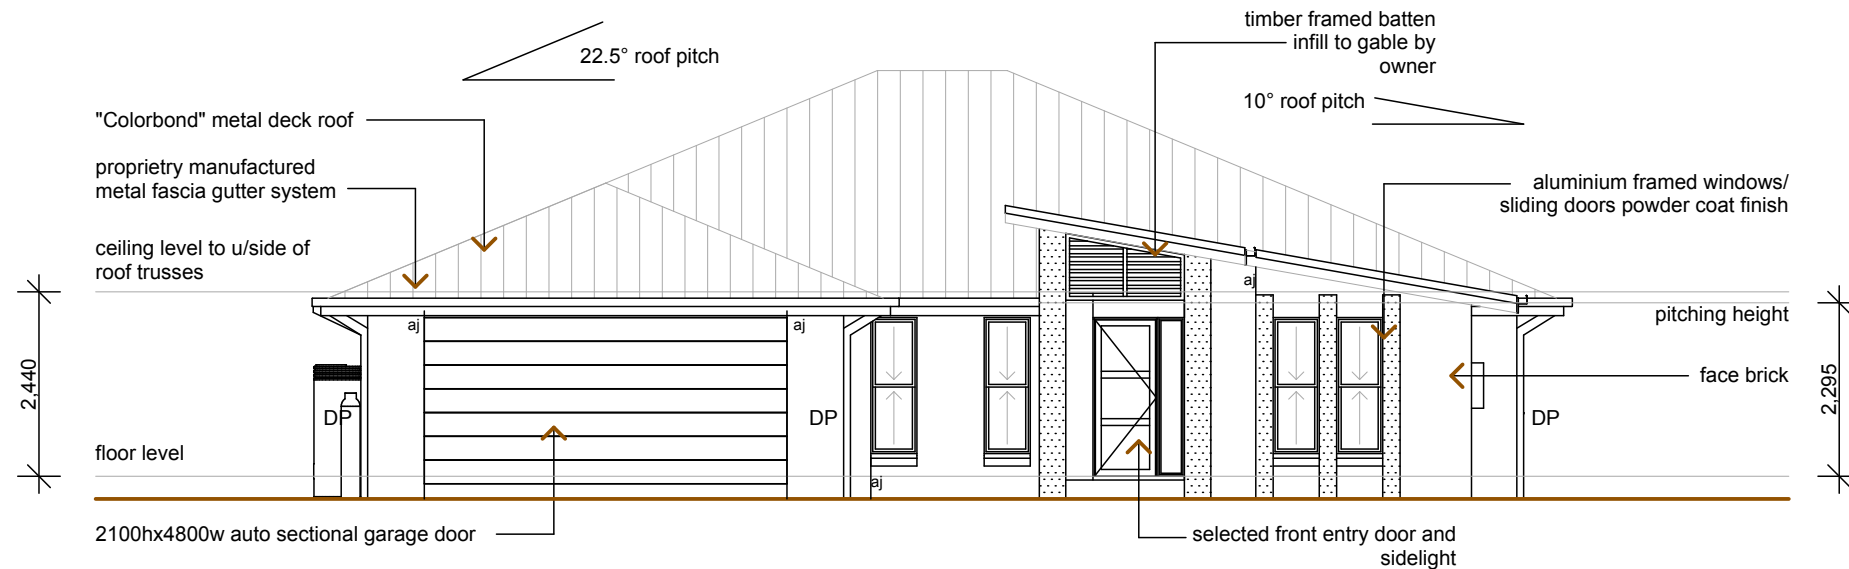

NORTHERN ELEVATION

SCALE 1 : 100

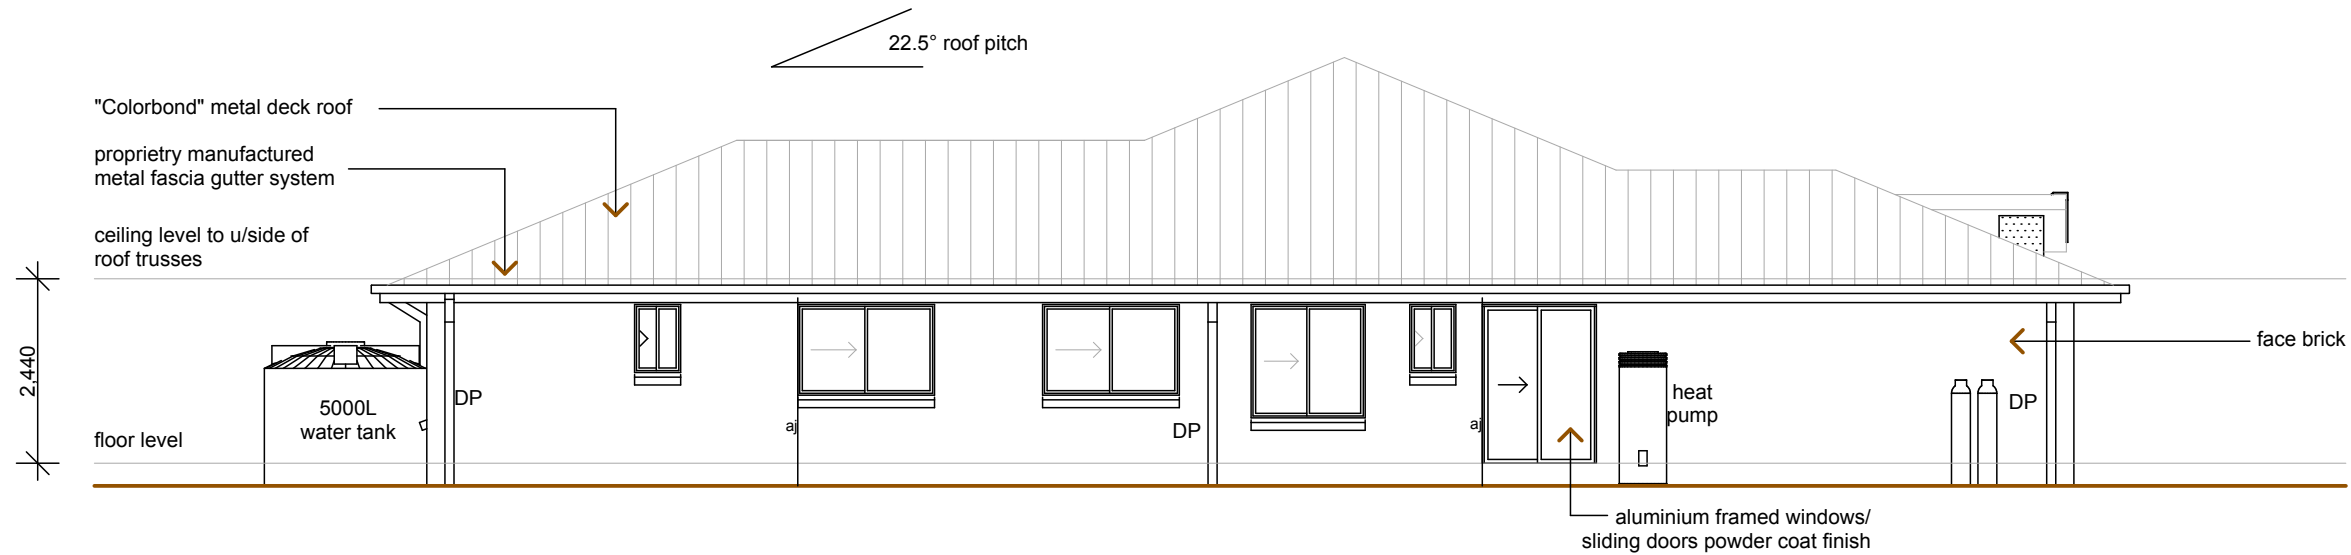


EASTERN ELEVATION

SCALE 1 : 100

MANUKA
HOMES
PO Box 839
Paradise Point
QLD 4216
Mob: 0422 334 690

NOTES & AMENDMENTS:

8/05/09	#Notes
8/05/09	Construction Issue

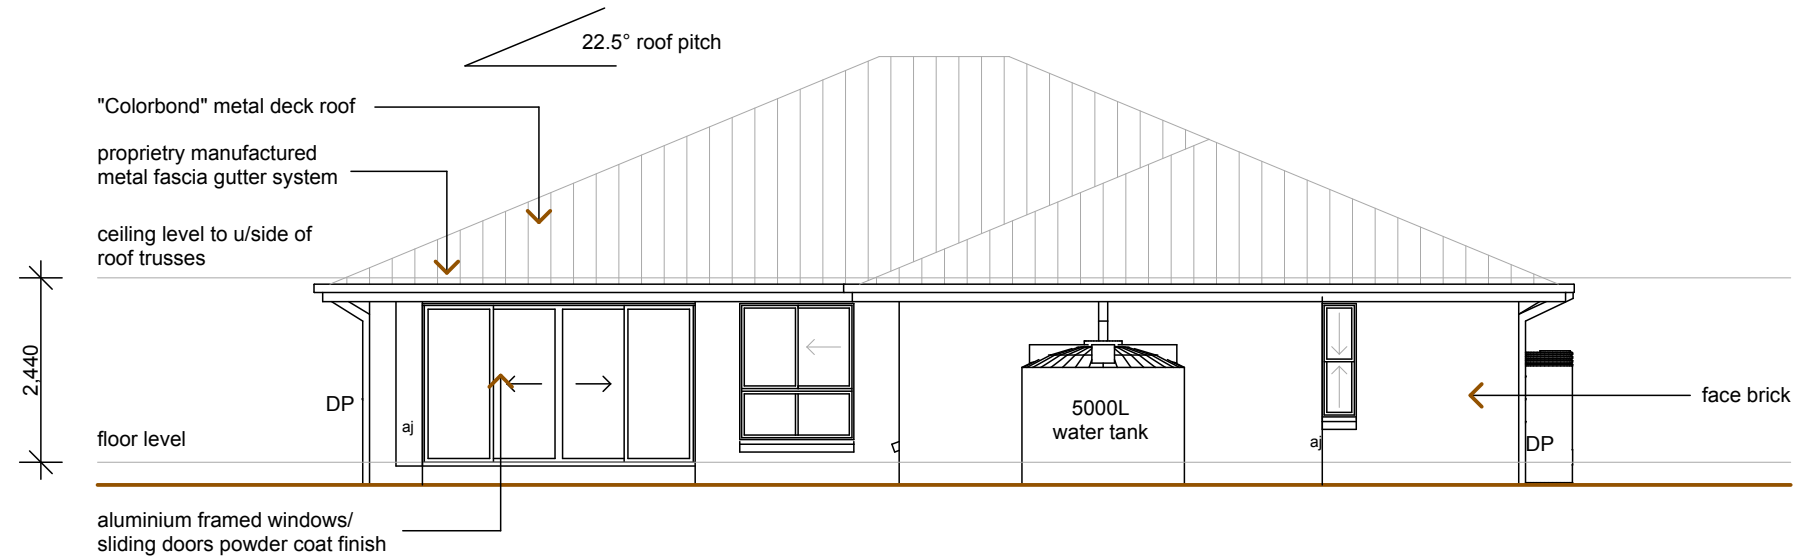

SOUTHERN ELEVATION

SCALE 1 : 100



WESTERN ELEVATION

SCALE 1 : 100