


These Drawings are the copyright of Bryn Spence & Associates and are not to be reproduced in part or in whole without the written permission of Bryn Spence & Associates. Do not scale off drawings confirm any measurement on site and report any discrepancy to the Building Designer

NOTES & AMENDMENTS:

#Notes

**MANUKA**  
HOMES  
PO Box 839  
Paradise Point  
QLD 4216  
Mob: 0422 334 690

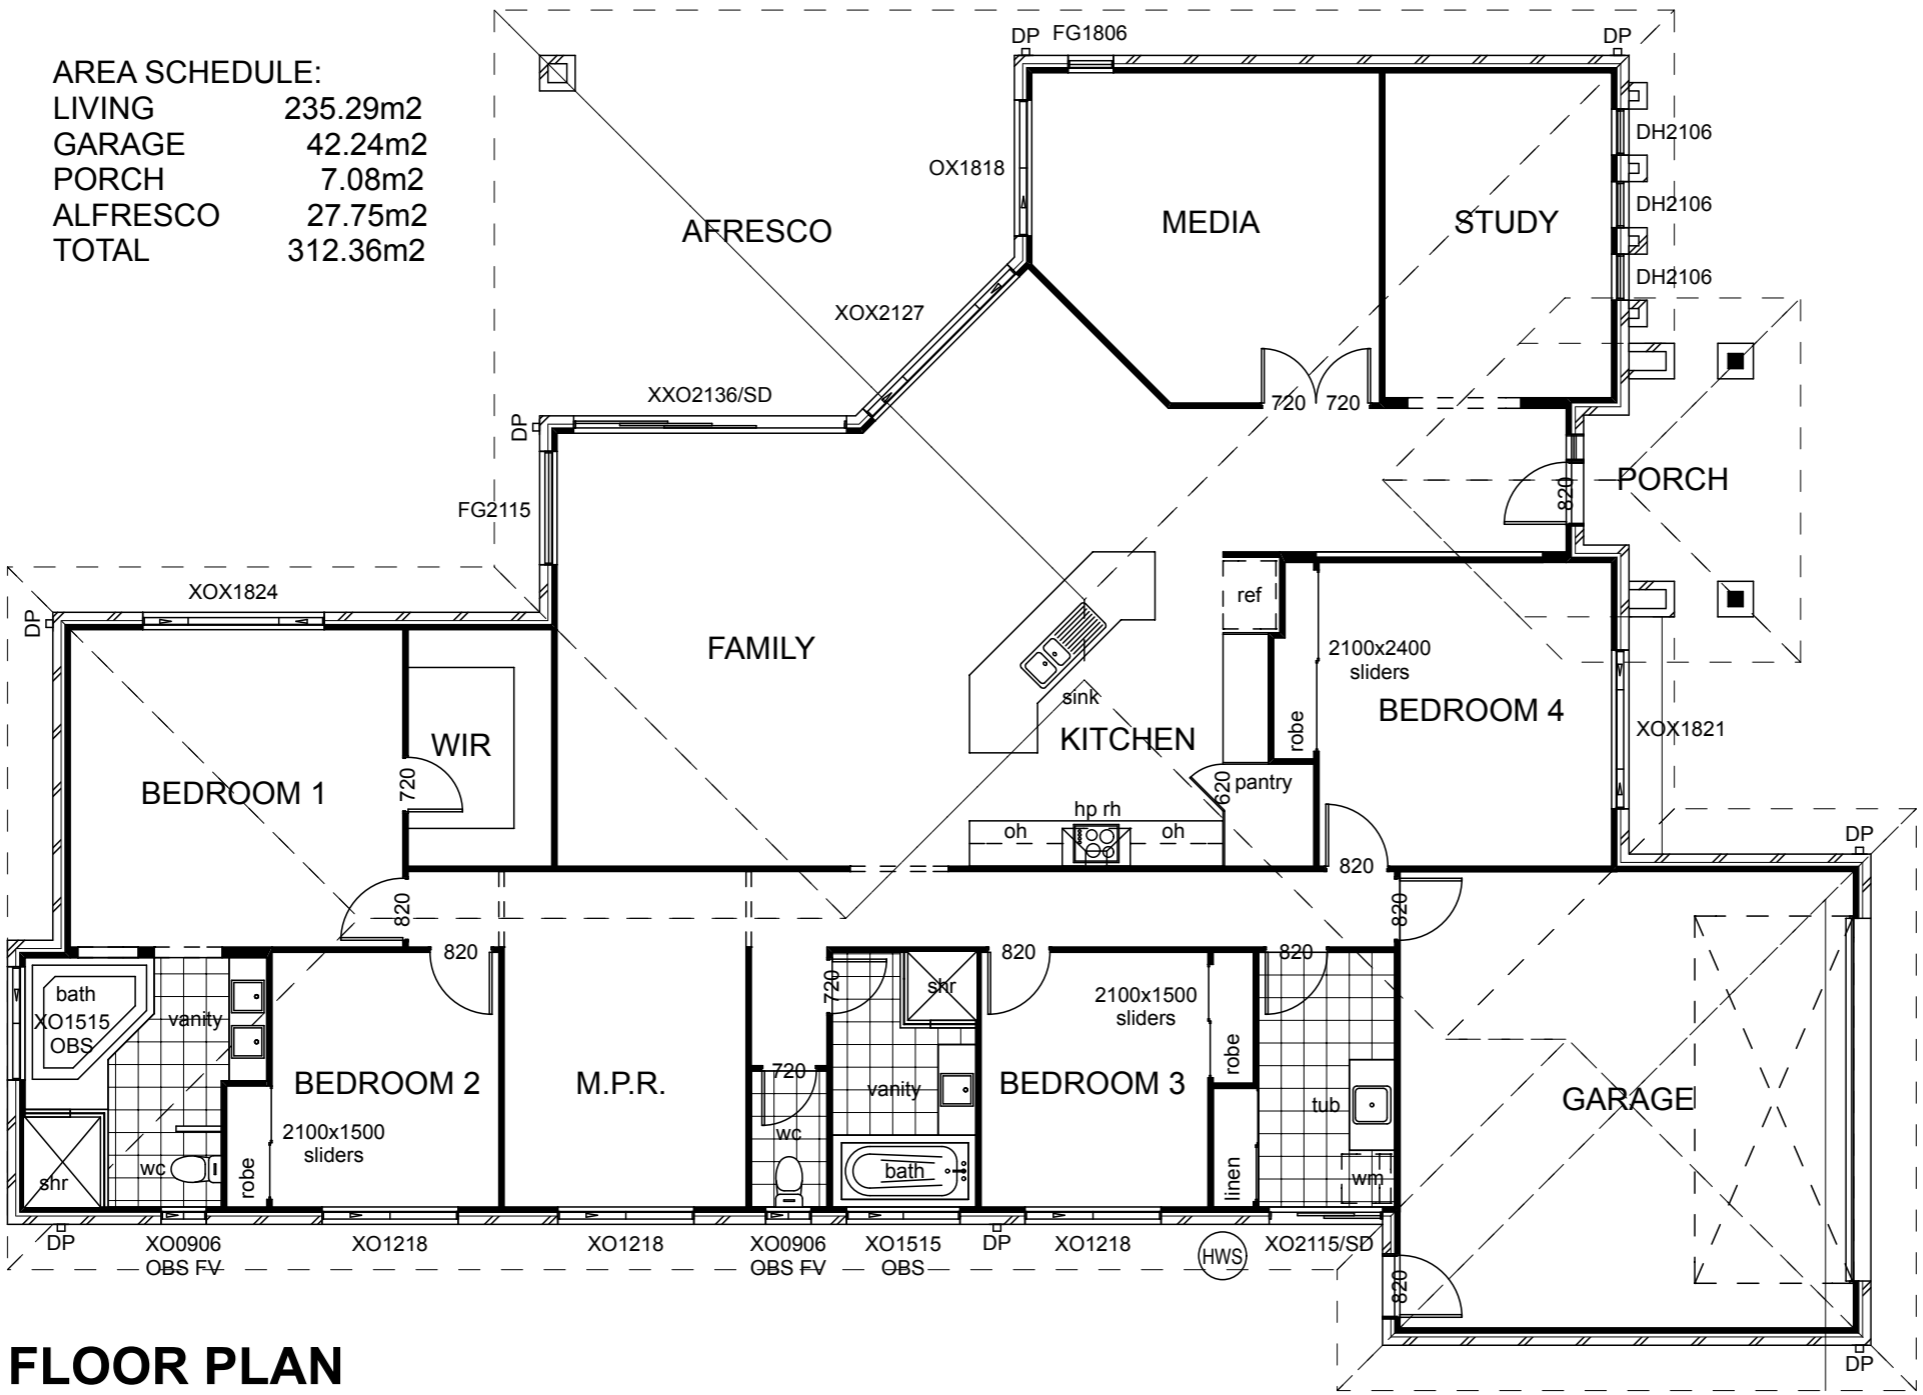


**FLOOR PLAN**  
SCALE 1 : 100

These Drawings are the copyright of Bryn Spence & Associates and are not to be reproduced in part or in whole without the written permission of Bryn Spence & Associates. Do not scale off drawings confirm any measurement on site and report any discrepancy to the Building Designer

NOTES & AMENDMENTS:

#Notes	

**MANUKA**  
**HOMES**  
 PO Box 839  
 Paradise Point  
 QLD 4216  
 Mob: 0422 334 690

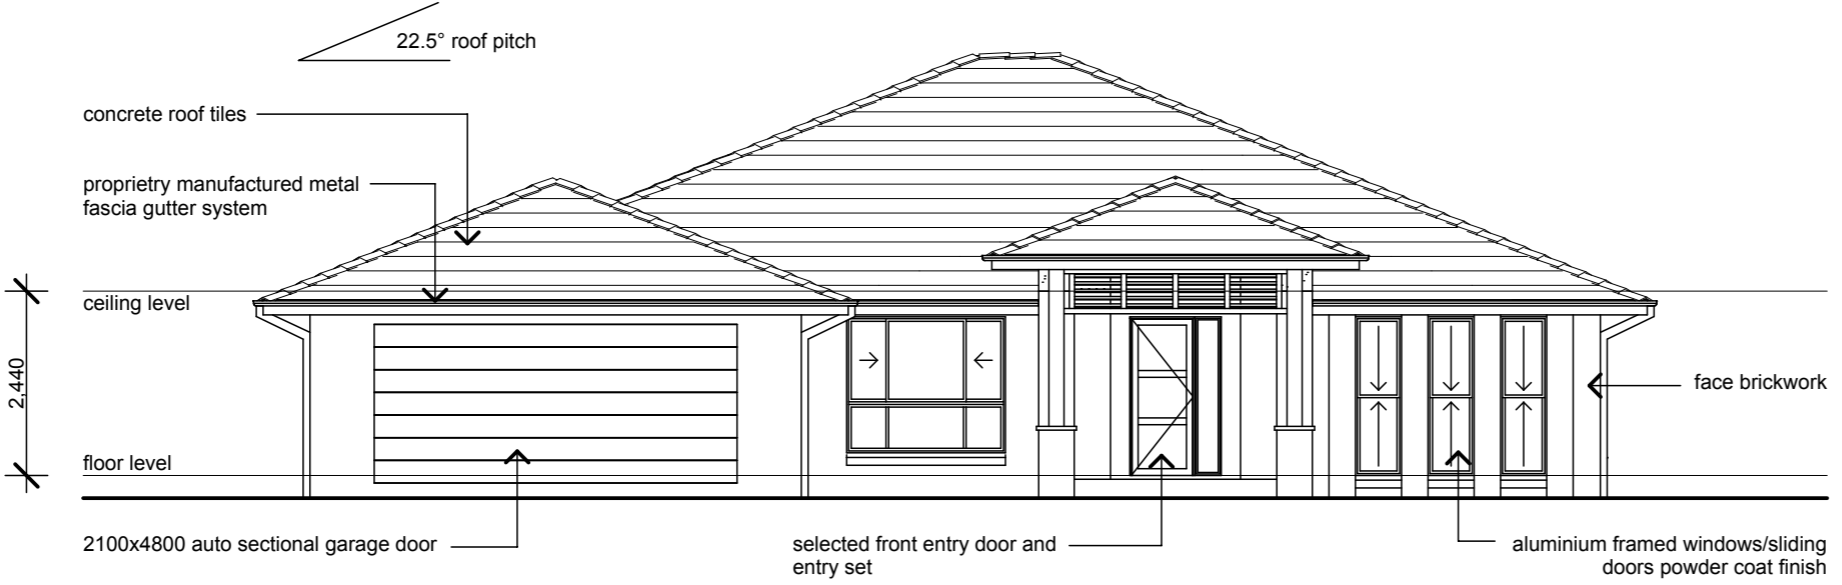

**ELEVATION 1**  
 SCALE 1 : 100




**ELEVATION 2**  
 SCALE 1 : 100

These Drawings are the copyright of Bryn Spence & Associates and are not to be reproduced in part or in whole without the written permission of Bryn Spence & Associates. Do not scale off drawings confirm any measurement on site and report any discrepancy to the Building Designer


NOTES & AMENDMENTS:

#Notes

**MANUKA**  
HOMES  
PO Box 839  
Paradise Point  
QLD 4216  
Mob: 0422 334 690

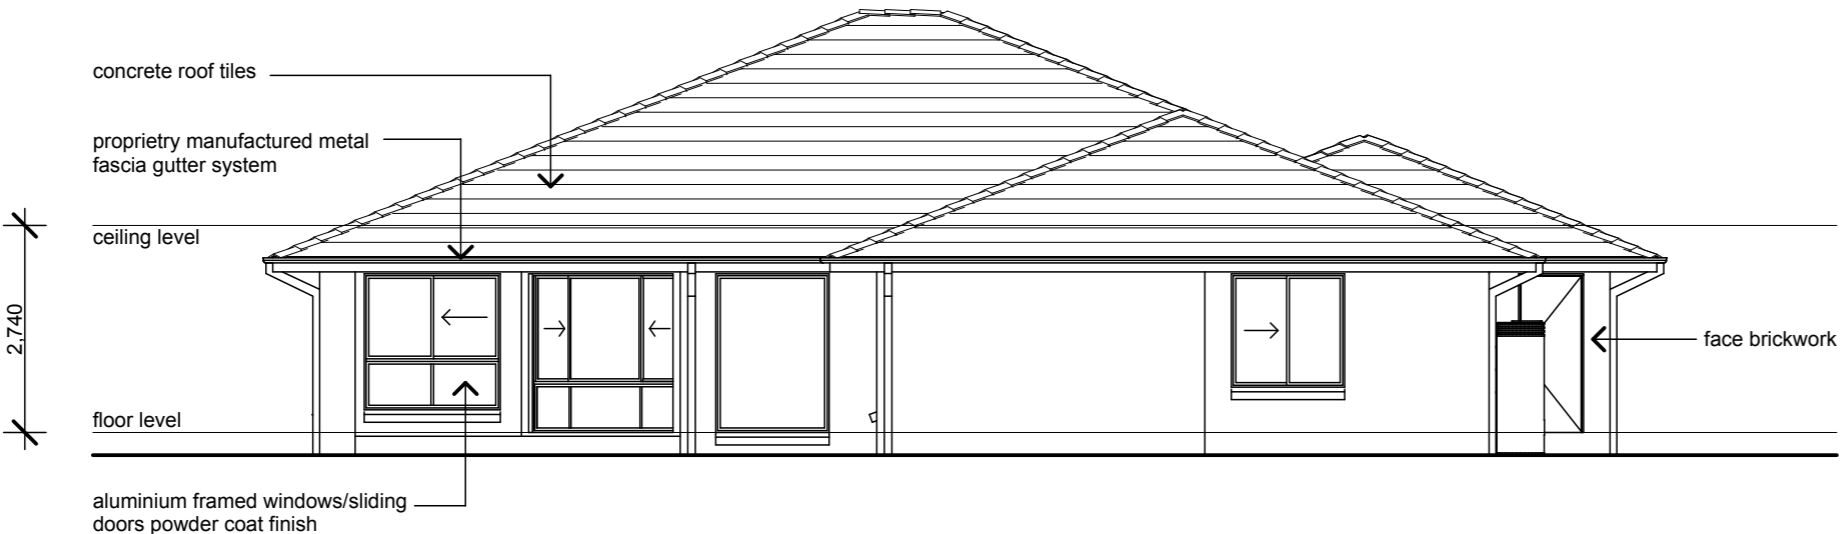

**ELEVATION 3**  
SCALE 1 : 100

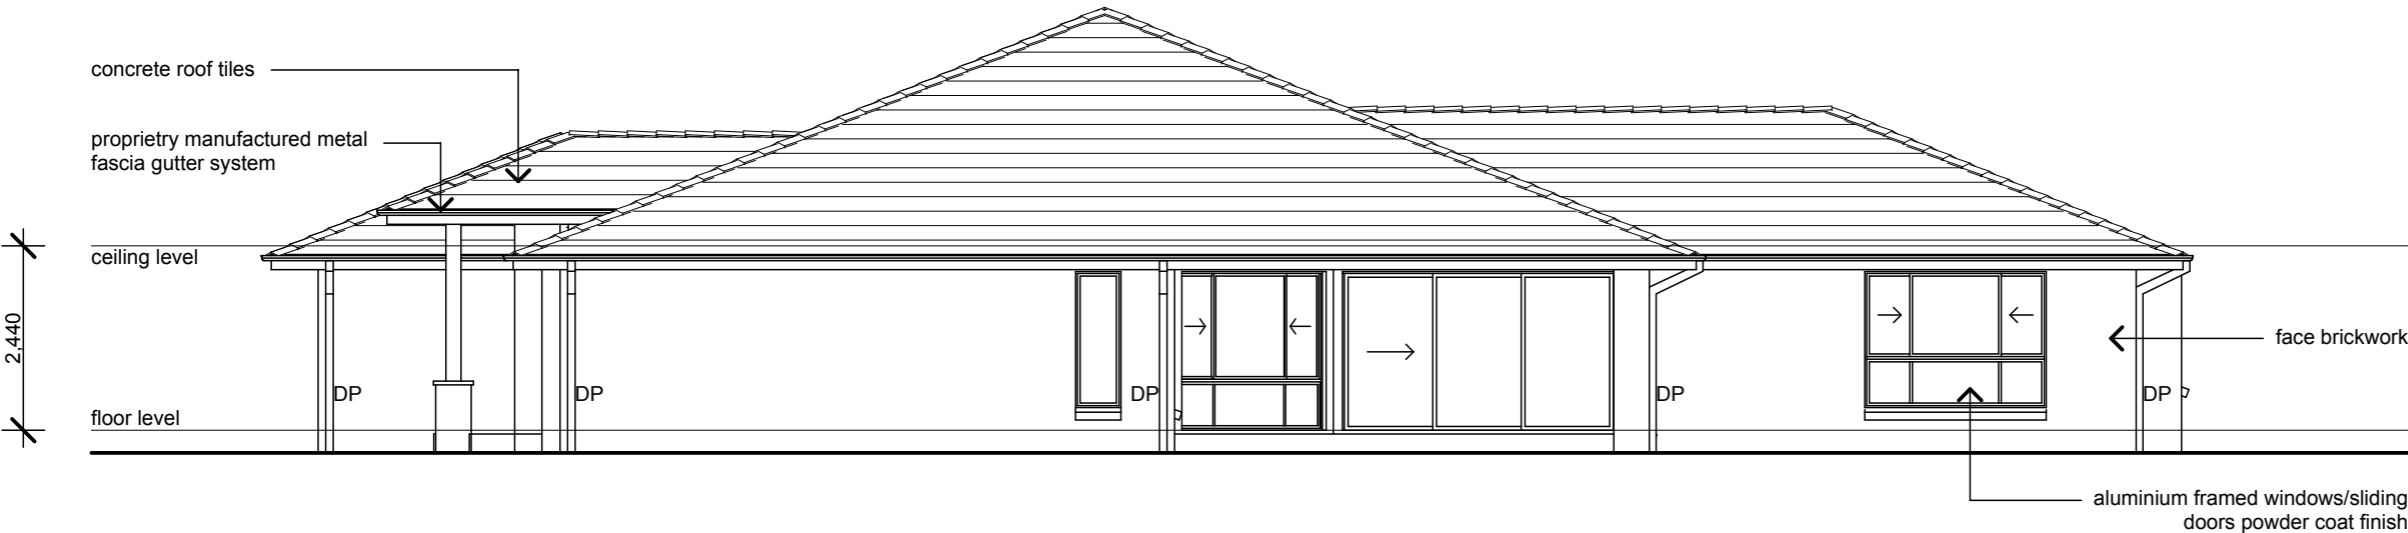

**ELEVATION 4**  
SCALE 1 : 100