


These Drawings are the copyright of Bryn Spence & Associates and are not to be reproduced in part or in whole without the written permission of Bryn Spence & Associates. Do not scale off drawings confirm any measurement on site and report any discrepancy to the Building Designer

NOTES & AMENDMENTS:

17/10/07	Construction Issue

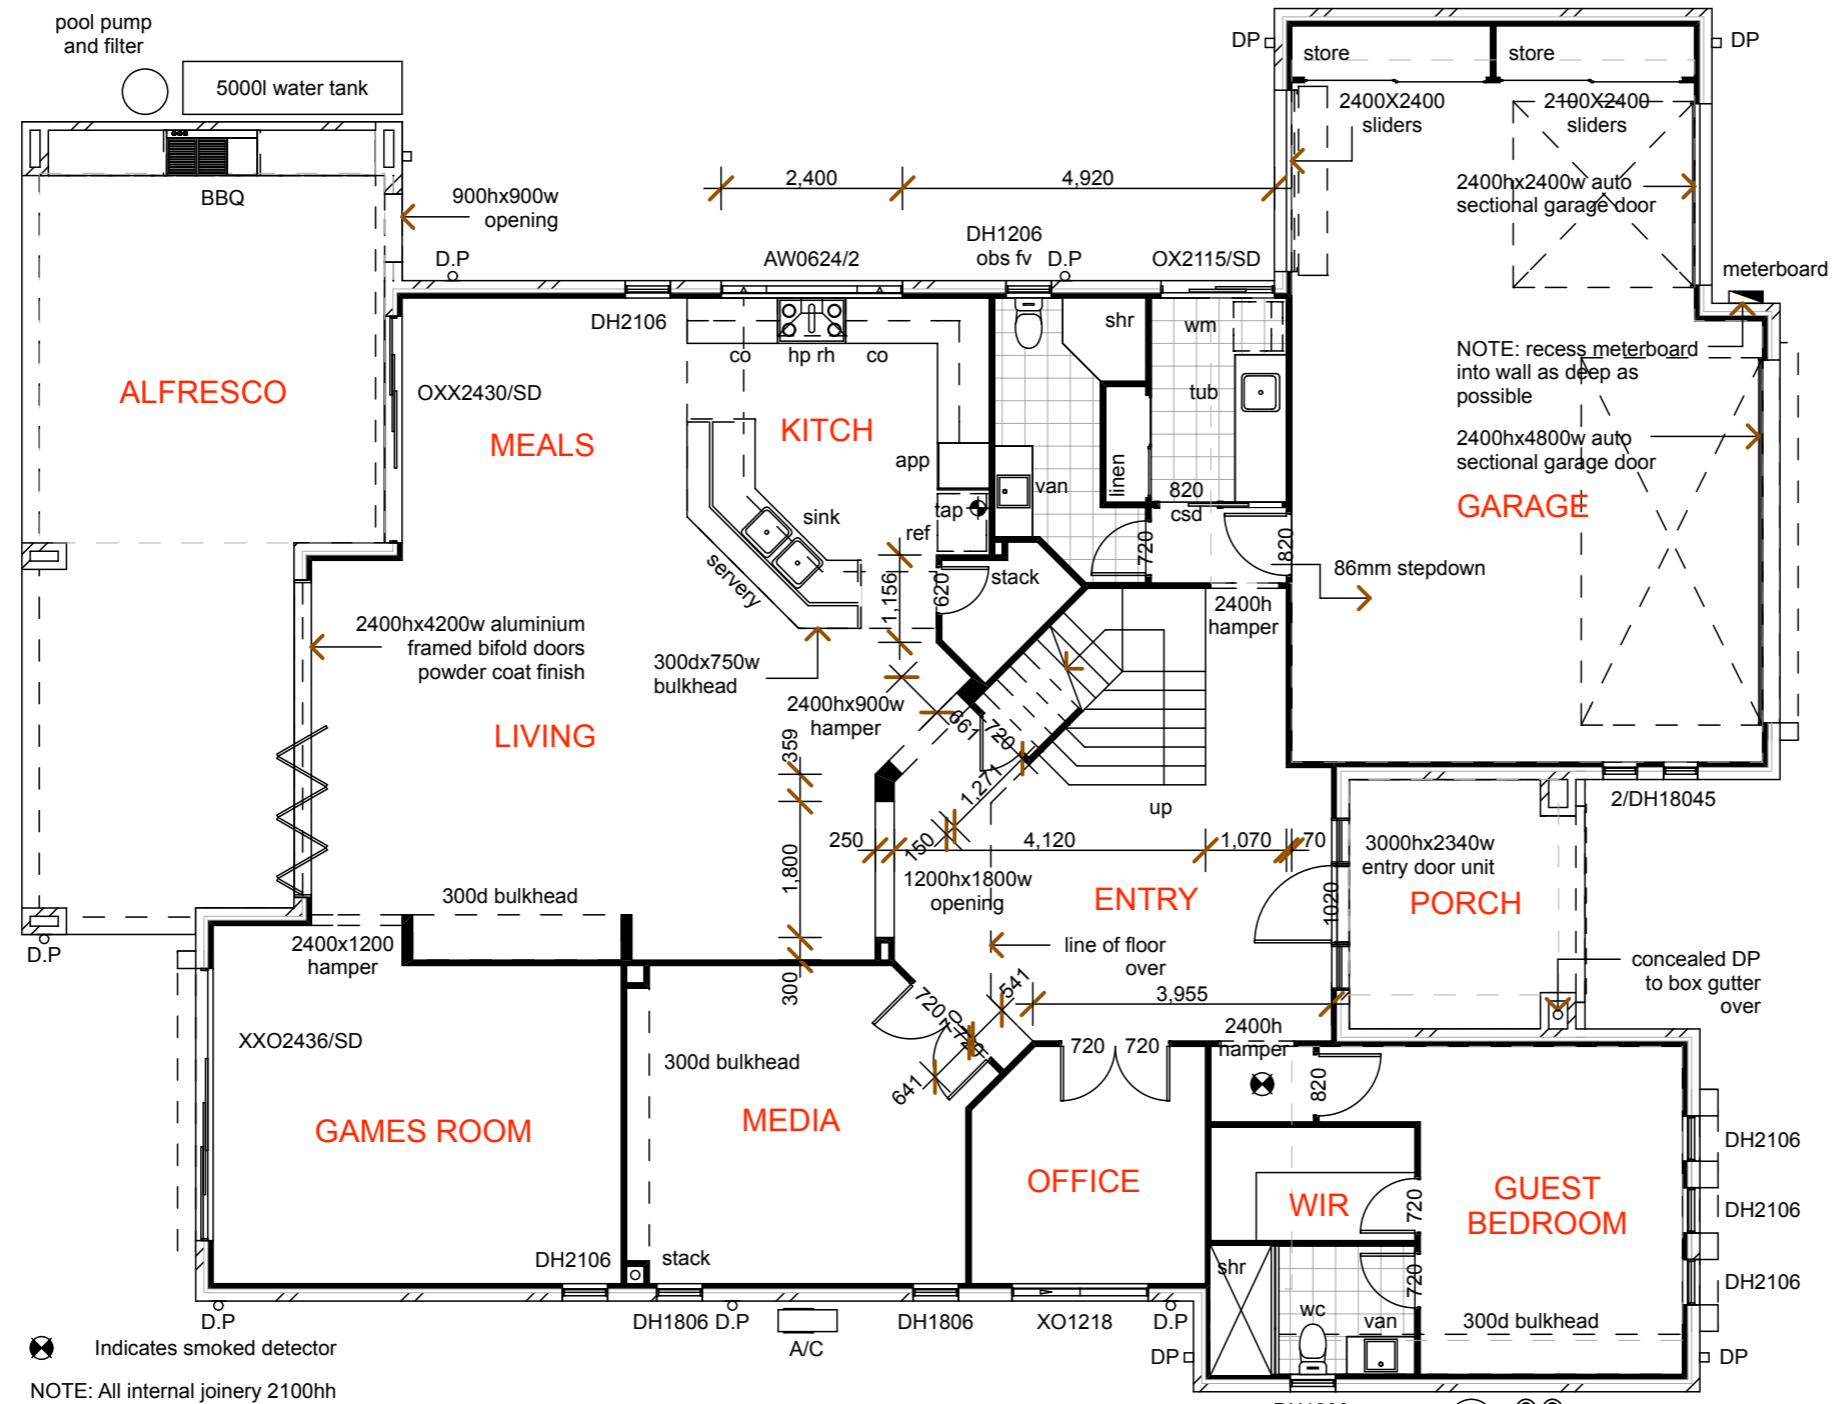

Indicates smoked detector
 NOTE: All internal joinery 2100hh

GROUND FLOOR PLAN

SCALE 1 : 100

MANUKA HOMES
 PO Box 839
 Paradise Point
 QLD 4216
 Mob: 0422 334 690


These Drawings are the copyright of Bryn Spence & Associates and are not to be reproduced in part or in whole without the written permission of Bryn Spence & Associates. Do not scale off drawings confirm any measurement on site and report any discrepancy to the Building Designer

NOTES & AMENDMENTS:

17/10/07	Construction Issue

MANUKA HOMES

PO Box 839
Paradise Point
QLD 4216
Mob: 0422 334 690

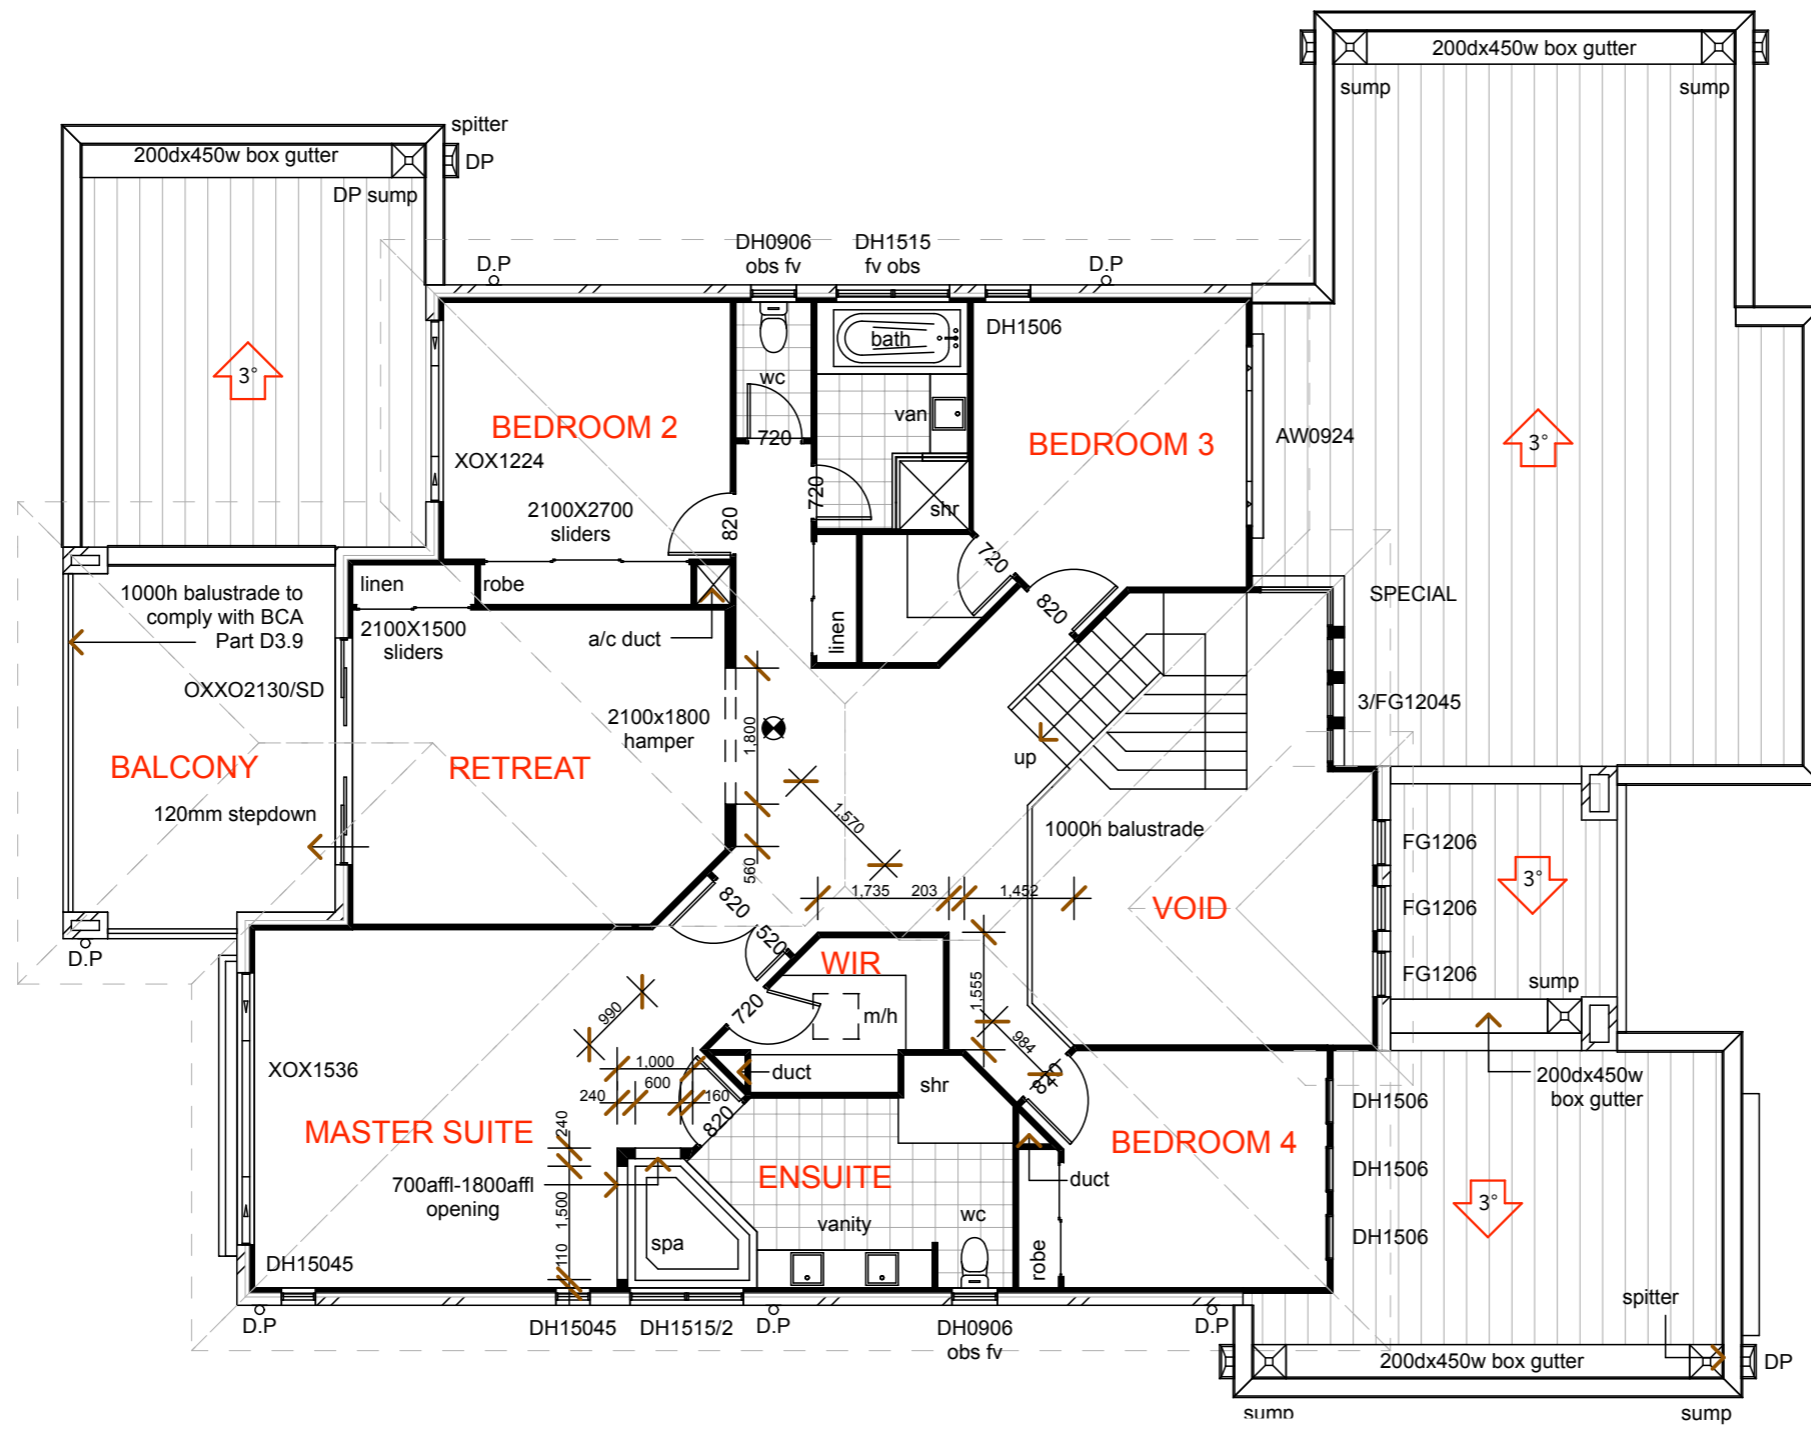


FIRST FLOOR PLAN

SCALE 1 : 100

These Drawings are the copyright of Bryn Spence & Associates and are not to be reproduced in part or in whole without the written permission of Bryn Spence & Associates. Do not scale off drawings confirm any measurement on site and report any discrepancy to the Building Designer

NOTES & AMENDMENTS:

17/10/07	Construction Issue

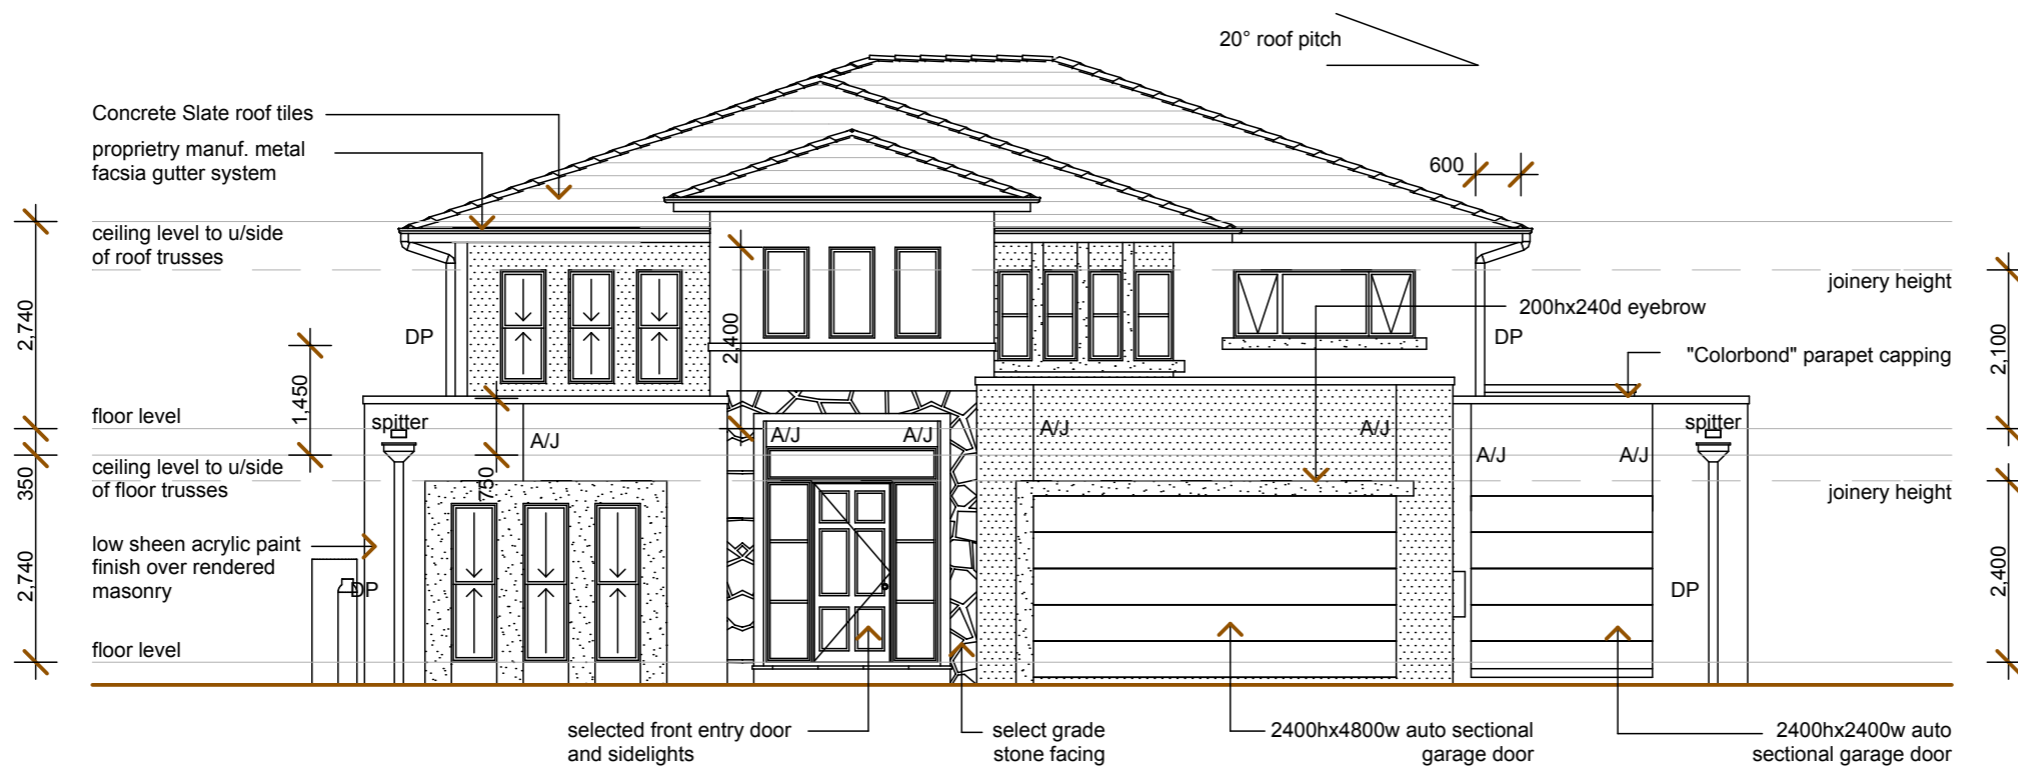

NORTHERN ELEVATION

SCALE 1 : 100



EASTERN ELEVATION

SCALE 1 : 100


MANUKA
HOMES

PO Box 839
Paradise Point
QLD 4216
Mob: 0422 334 690


These Drawings are the copyright of Bryn Spence & Associates and are not to be reproduced in part or in whole without the written permission of Bryn Spence & Associates. Do not scale off drawings confirm any measurement on site and report any discrepancy to the Building Designer

NOTES & AMENDMENTS:

17/10/07	Construction Issue

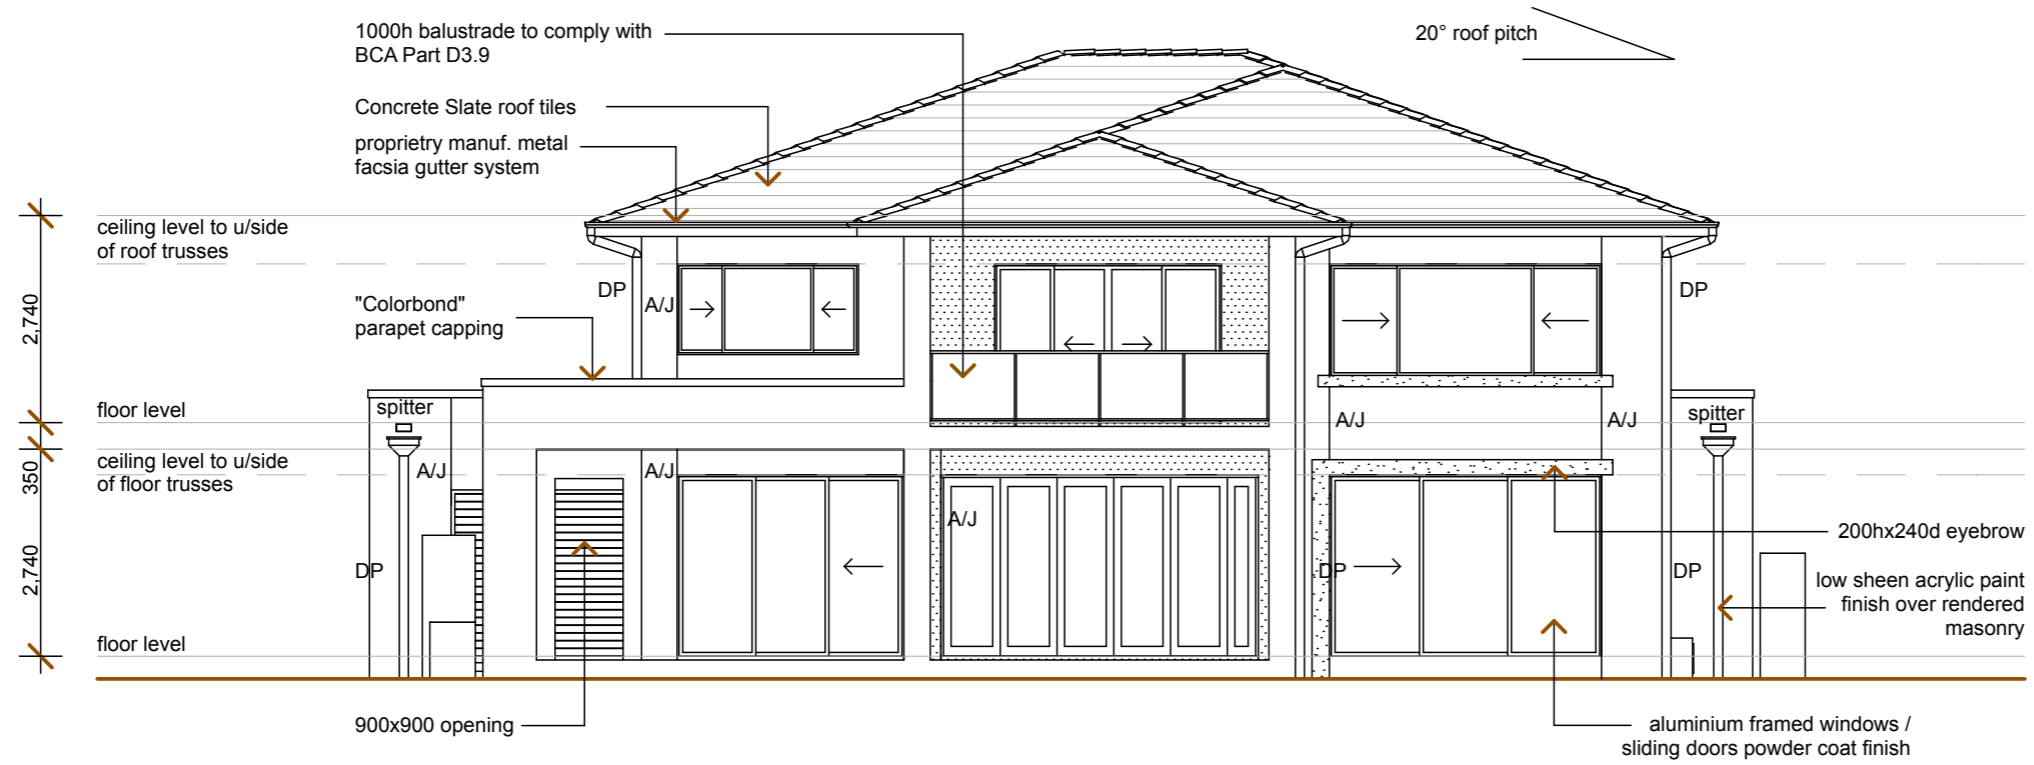

SOUTHERN ELEVATION
SCALE 1 : 100

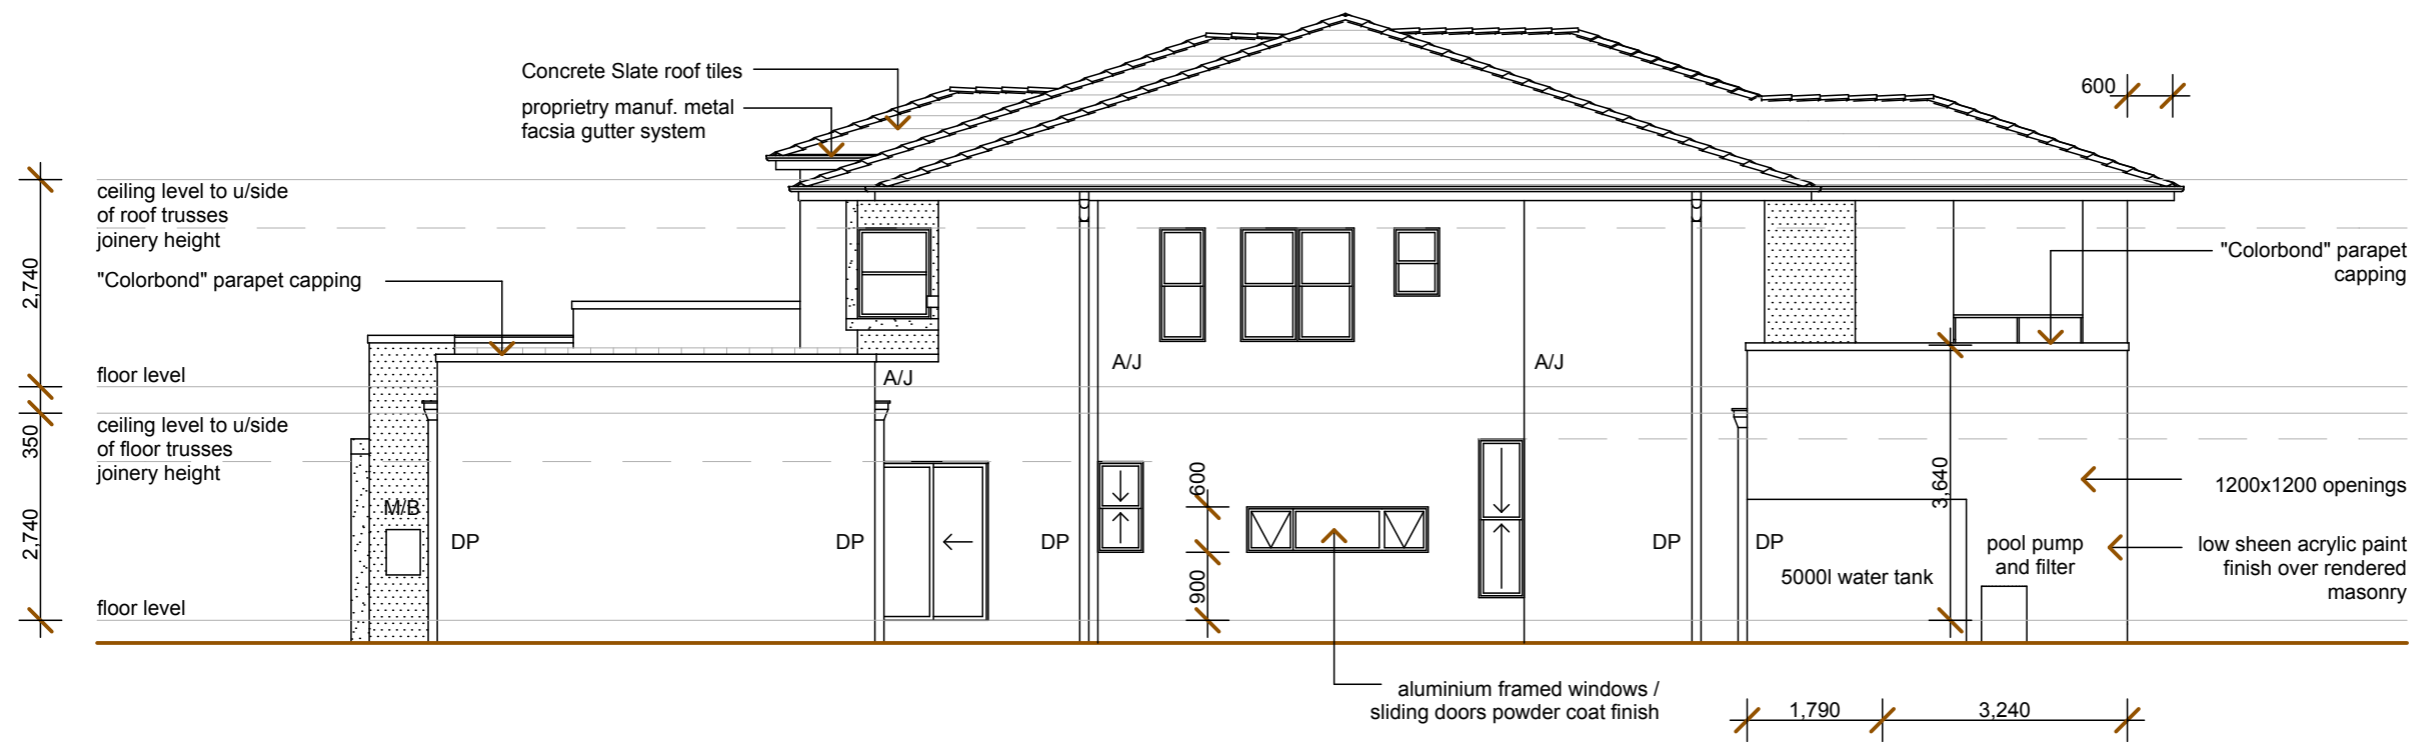

WESTERN ELEVATION
SCALE 1 : 100

MANUKA
HOMES
PO Box 839
Paradise Point
QLD 4216
Mob: 0422 334 690