


## FLOOR PLAN

SCALE 1 : 100

### AREA SCHEDULE:

LIVING	194.41m <sup>2</sup>
GARAGE	38.28m <sup>2</sup>
ALFRESCO	32.63m <sup>2</sup>
PORCH	5.35m <sup>2</sup>
TOTAL	270.67m <sup>2</sup>

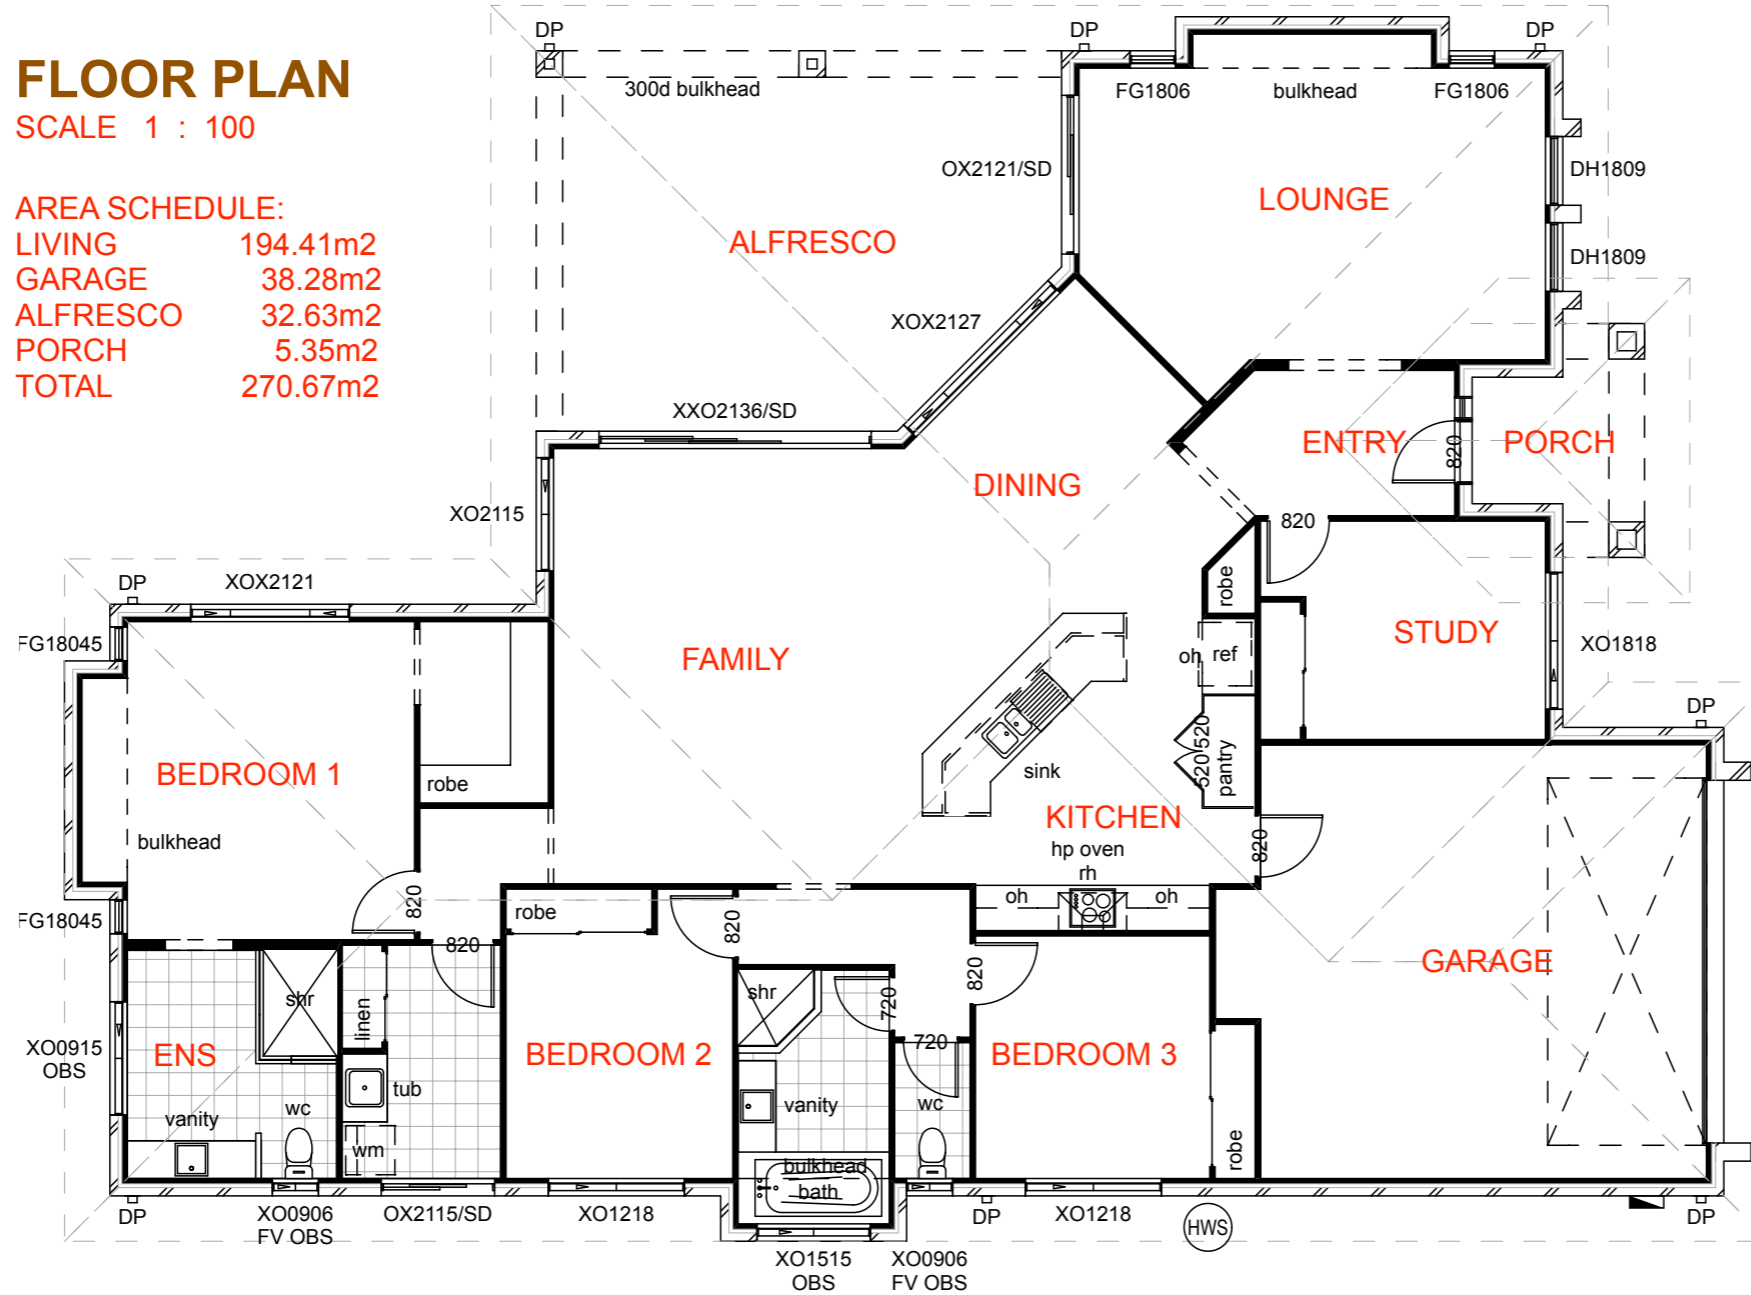

### NOTES & AMENDMENTS:

#Notes

## MANUKA HOMES

PO Box 839  
Paradise Point  
QLD 4216  
Mob: 0422 334 690

# BAROSSA


These Drawings are the copyright of Bryn Spence & Associates and are not to be reproduced in part or in whole without the written permission of Bryn Spence & Associates. Do not scale off drawings confirm any measurement on site and report any discrepancy to the Building Designer

### NOTES & AMENDMENTS:


#Notes	

**MANUKA**  
HOMES

PO Box 839  
Paradise Point  
QLD 4216  
Mob: 0422 334 690

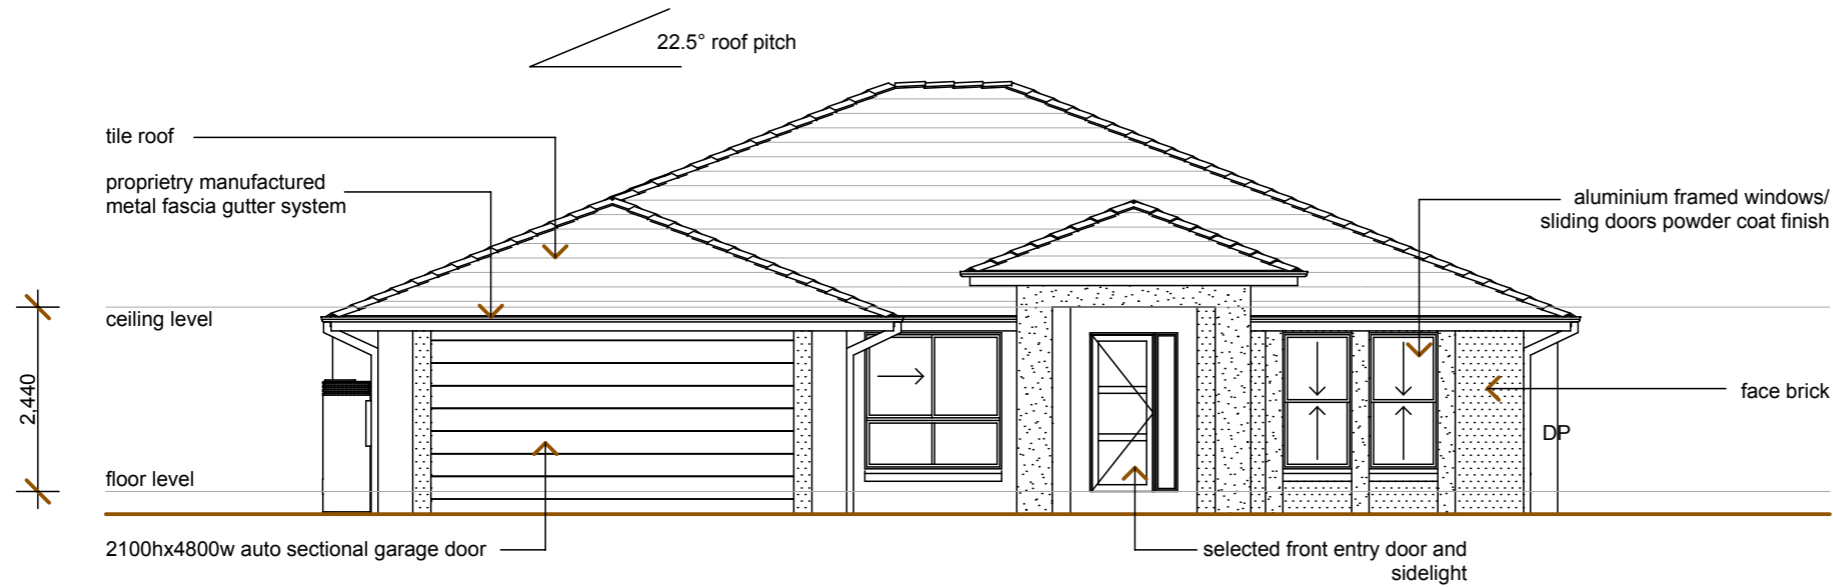

**ELEVATION 1**  
SCALE 1 : 100

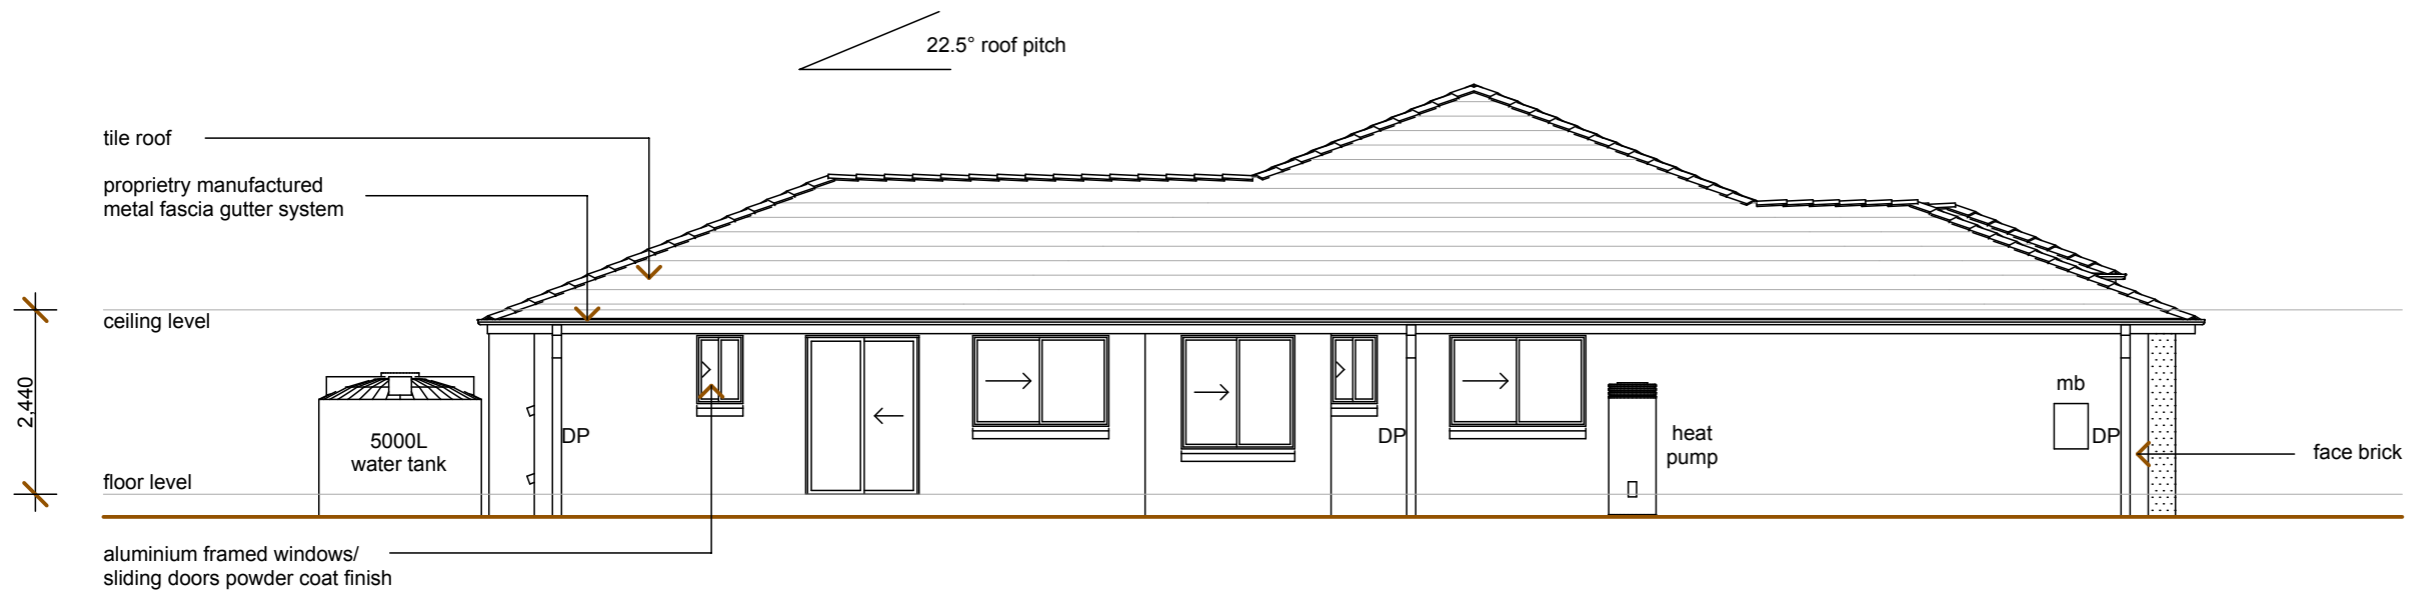

**ELEVATION 2**  
SCALE 1 : 100

# BAROSSA


These Drawings are the copyright of Bryn Spence & Associates and are not to be reproduced in part or in whole without the written permission of Bryn Spence & Associates. Do not scale off drawings confirm any measurement on site and report any discrepancy to the Building Designer

## NOTES & AMENDMENTS:

#Notes


**MANUKA**  
HOMES

PO Box 839  
Paradise Point  
QLD 4216  
Mob: 0422 334 690

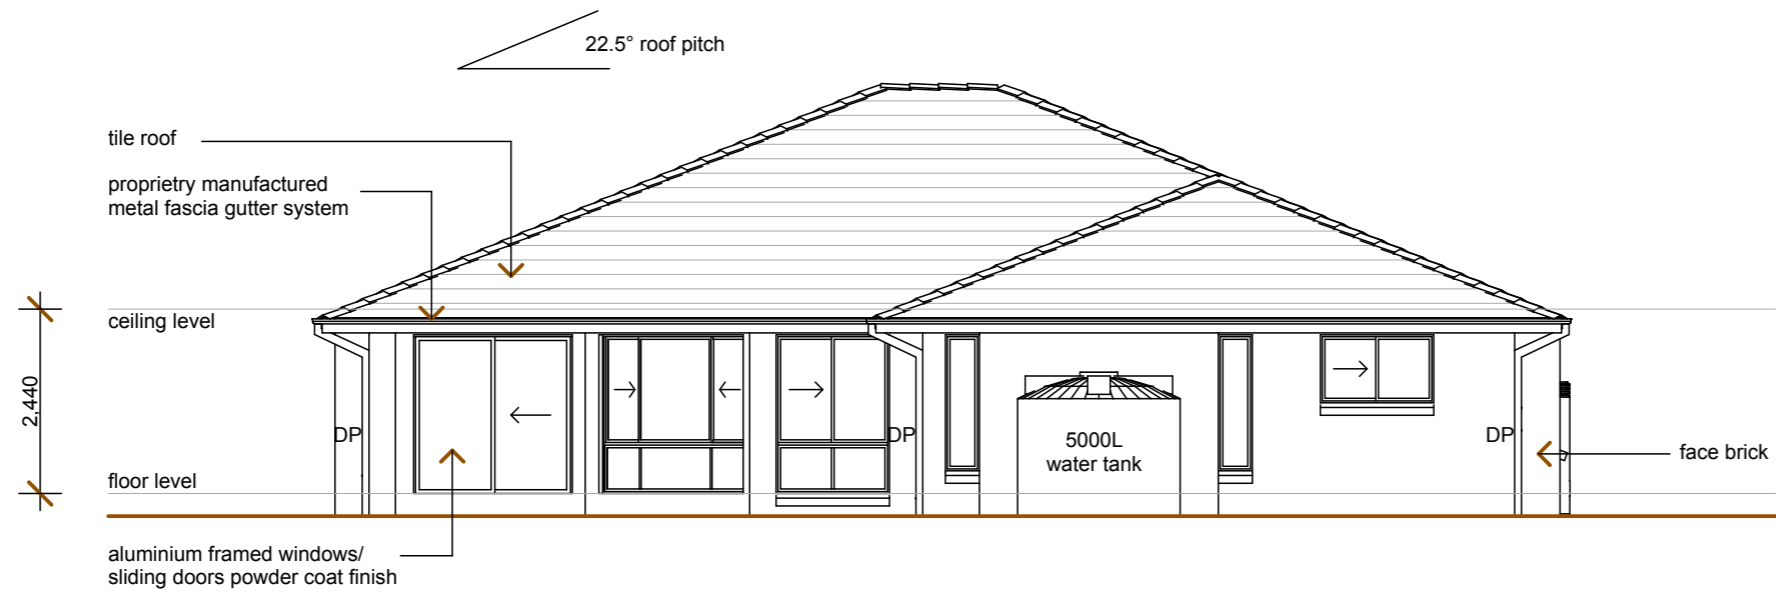

## ELEVATION 3

SCALE 1 : 100

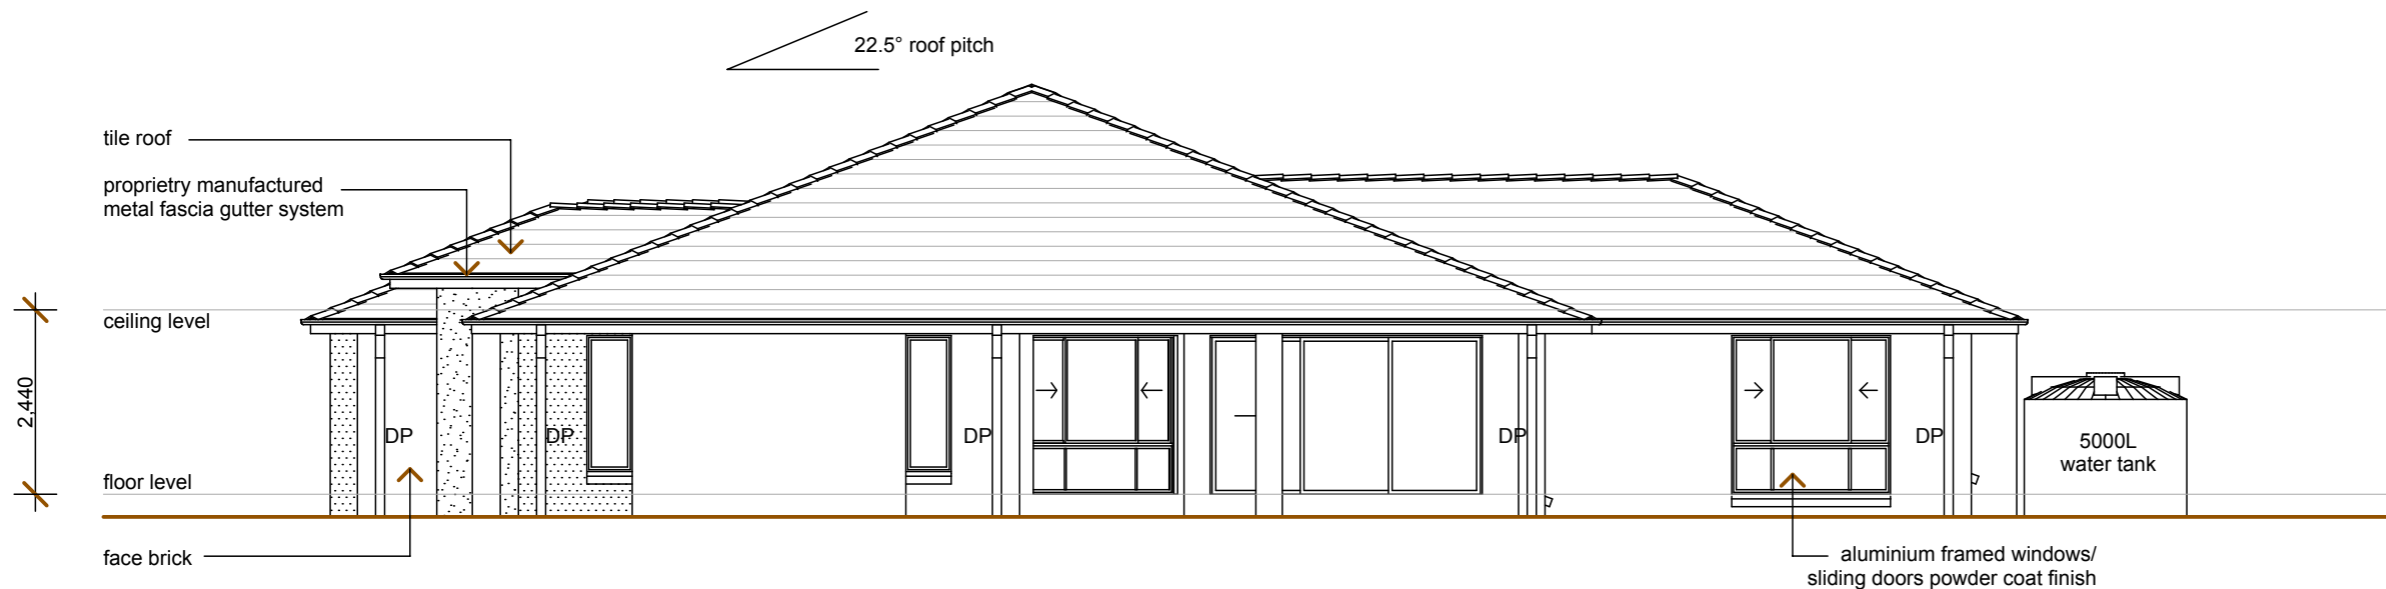

## ELEVATION 4

SCALE 1 : 100