

These Drawings are the copyright of Manuka Homes and are not to be reproduced in part or in whole without the written permission of Manuka Homes. Do not scale off drawings confirm any measurement on site and report any discrepancy to the Building Designer

NOTES & AMENDMENTS:



MANUKA

HOMES

PO Box 839
Paradise Point
QLD 4216
Mob: 0422 334 690



BRYN SPENCE & ASSOCIATES

BUILDING DESIGNERS

9 BIRINI COURT, CLEAR ISLAND WATERS

QLD 4226 AUSTRALIA

PHONE / FACSIMILE (07) 55 786 338

email bspence@bispd.net.au

QBSA Lic No 069 437


PROJECT:
**PROPOSED NEW
RESIDENCE**

BUILDER:
MANUKA HOMES

DATE: _____
DESIGN: _____
DRAWN: #CAD Technician
CHECKED: _____
SCALE: _____

PROJECT No _____ ○

CONSTRUCTION PLAN

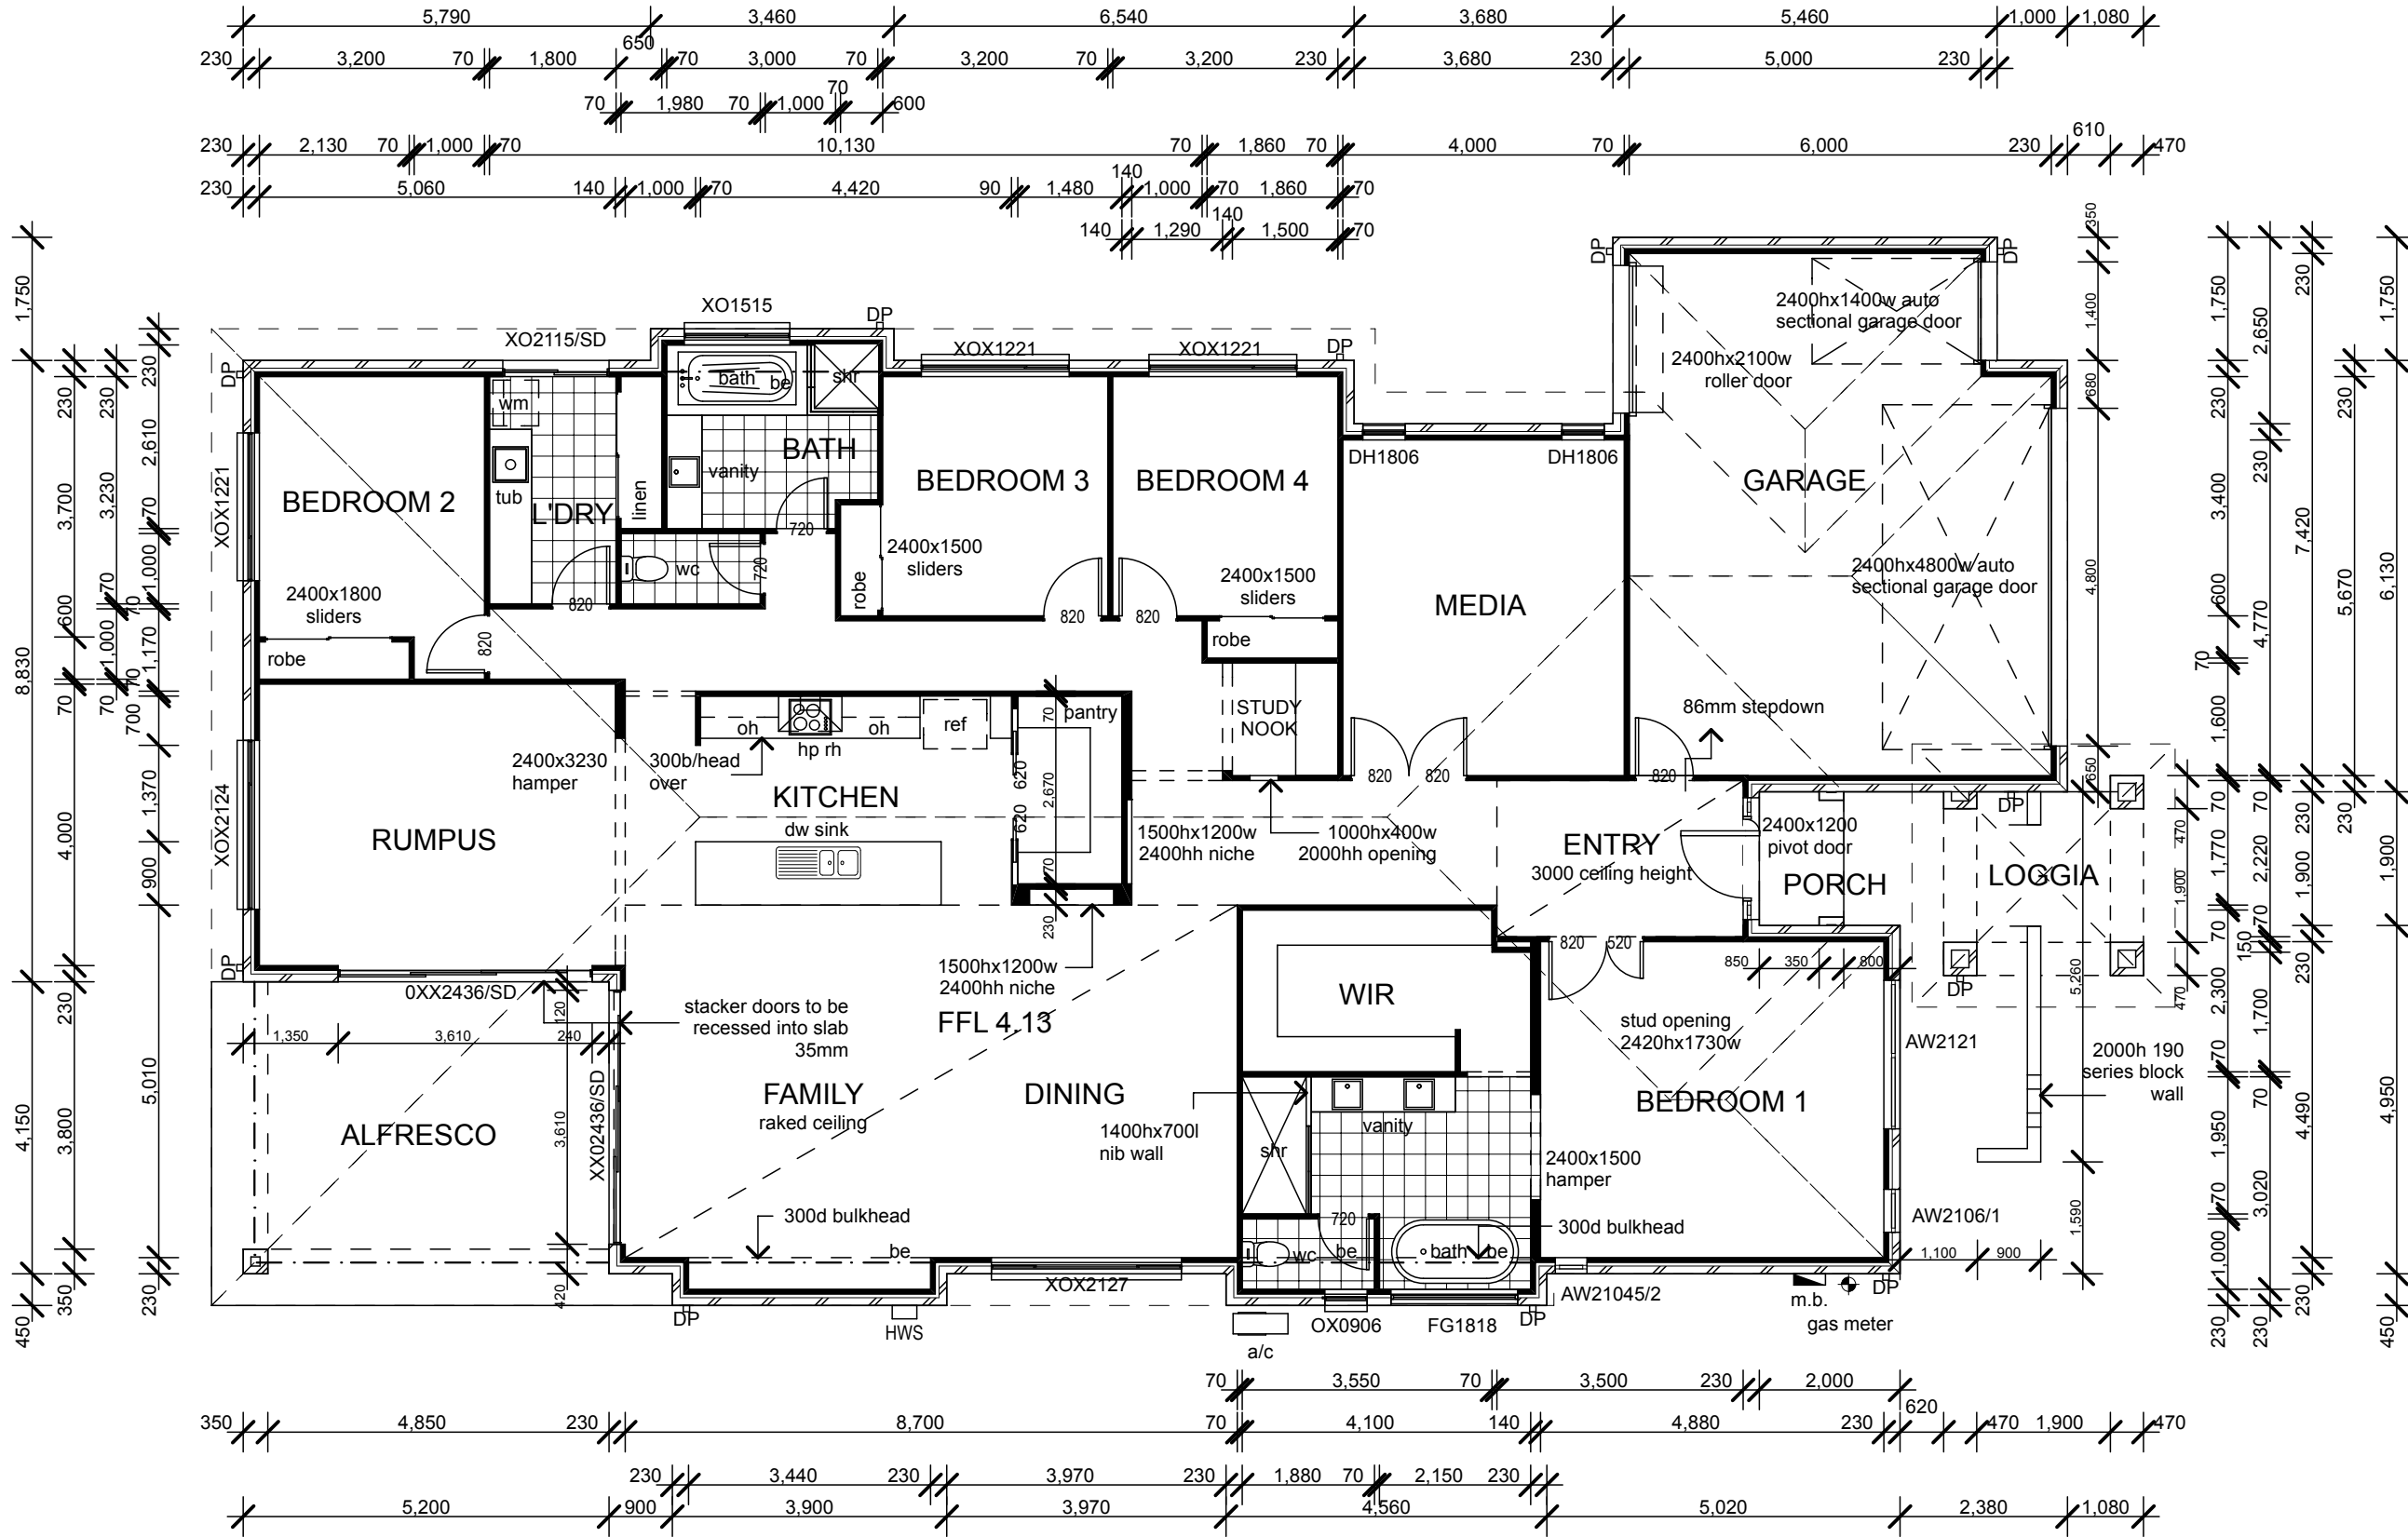

FLOOR PLAN
SCALE 1:100

These Drawings are the copyright of Manuka Homes and are not to be reproduced in part or in whole without the written permission of Manuka Homes. Do not scale off drawings confirm any measurement on site and report any discrepancy to the Building Designer

NOTES & AMENDMENTS:

NO.	REVISION

MANUKA
HOMES
PO Box 839
Paradise Point
QLD 4216
Mob: 0422 334 690



BRYN SPENCE & ASSOCIATES
BUILDING DESIGNERS
9 SHIMM COURT, CLEAR ISLAND WATERS
QLD 4226 AUSTRALIA
PHONE / FACSIMILE (07) 55 786 338
email bspence@bispand.net.au
QBSA Lic No 069 437

PROJECT:
PROPOSED NEW RESIDENCE


BUILDER:
MANUKA HOMES

DATE: _____
DESIGN: _____
DRAWN: _____
CHECKED: _____
SCALE: _____ 1:100


PROJECT NO: _____

CONSTRUCTION PLAN

These Drawings are the copyright of Manuka Homes and are not to be reproduced in part or in whole without the written permission of Manuka Homes. Do not scale off drawings confirm any measurement on site and report any discrepancy to the Building Designer

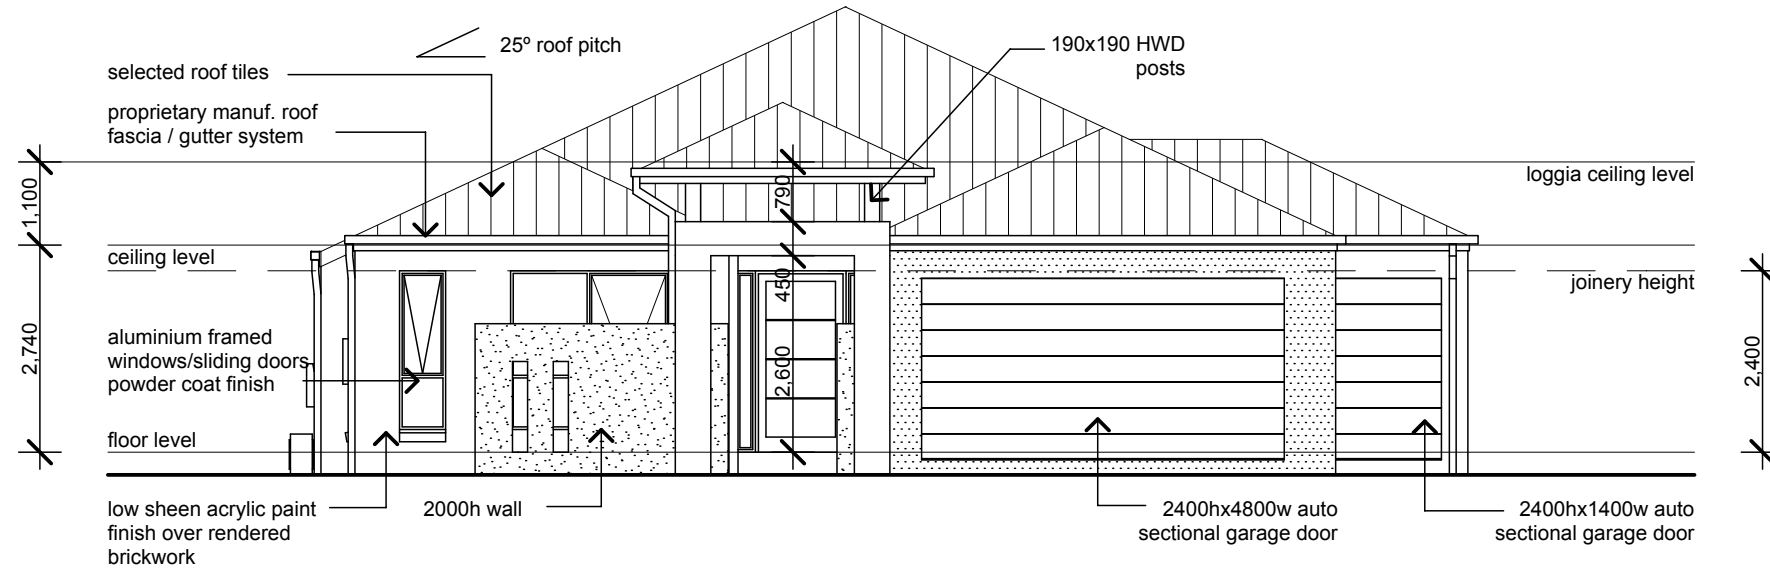

ELEVATION 1
 SCALE 1 : 100

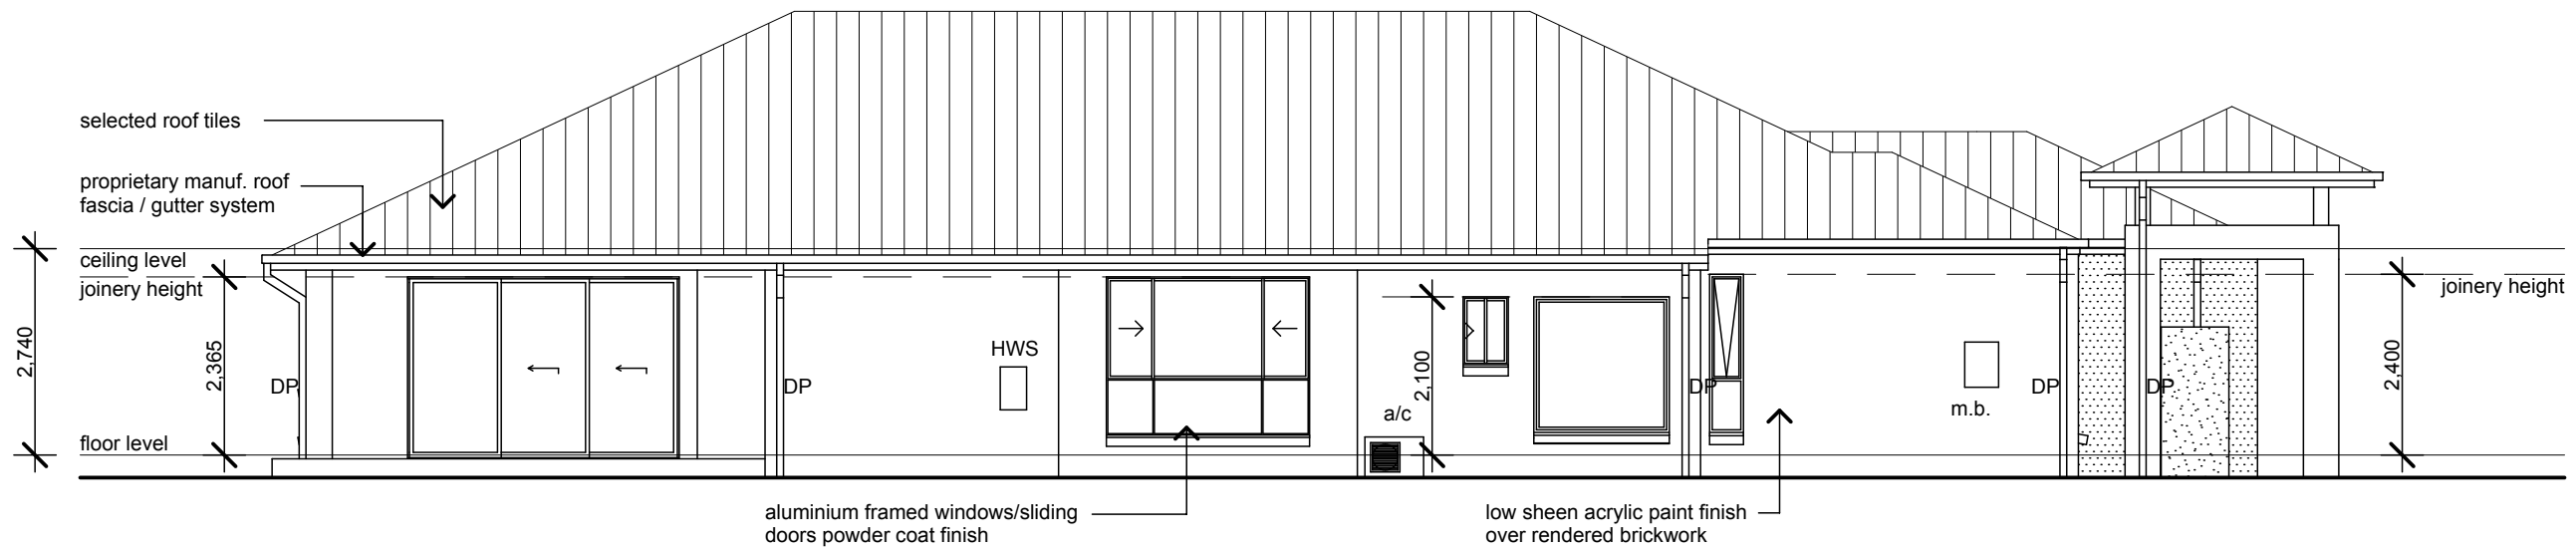

ELEVATION 2
 SCALE 1 : 100

MANUKA
 HOMES
 PO Box 839
 Paradise Point
 QLD 4216
 Mob: 0422 334 690



BRYN SPENCE & ASSOCIATES
 BUILDING DESIGNERS
 9 BIRINI COURT, CLEAR ISLAND WATERS
 QLD 4226 AUSTRALIA
 PHONE / FACSIMILE (07) 55 786 338
 email bspence@bispound.net.au
 QBSA Lic No 069 437

PROJECT:
PROPOSED NEW RESIDENCE

BUILDER:
MANUKA HOMES


DATE:
 DESIGN:
 DRAWN:
 CHECKED:
 SCALE: 1:100

PROJECT No


CONSTRUCTION PLAN

These Drawings are the copyright of Manuka Homes and are not to be reproduced in part or in whole without the written permission of Manuka Homes. Do not scale off drawings confirm any measurement on site and report any discrepancy to the Building Designer

NOTES & AMENDMENTS:

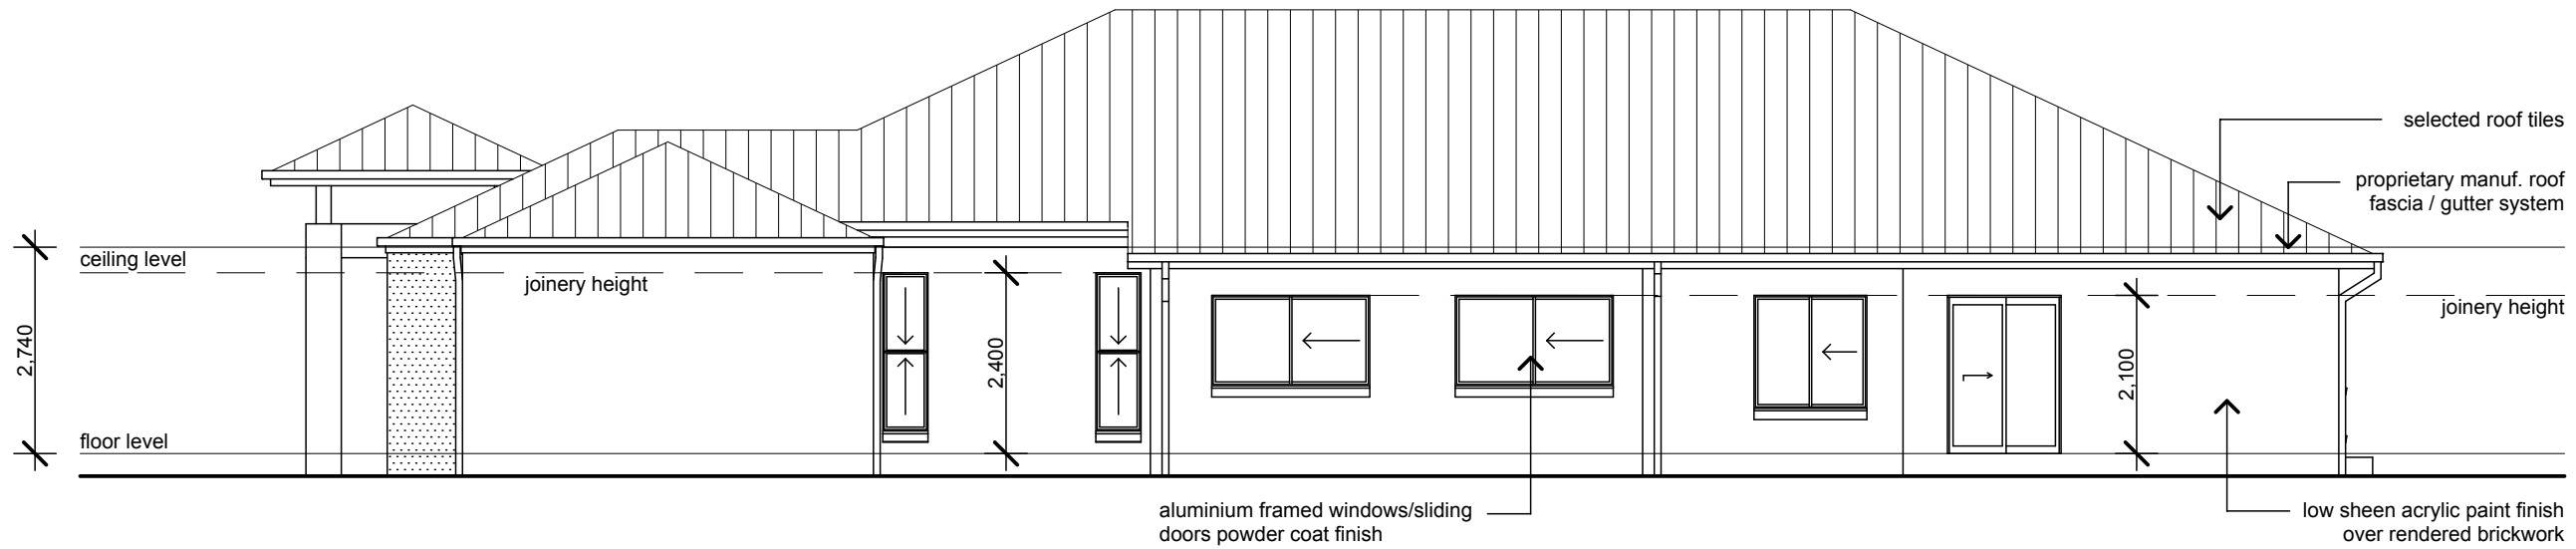

ELEVATION 4
SCALE 1 : 100

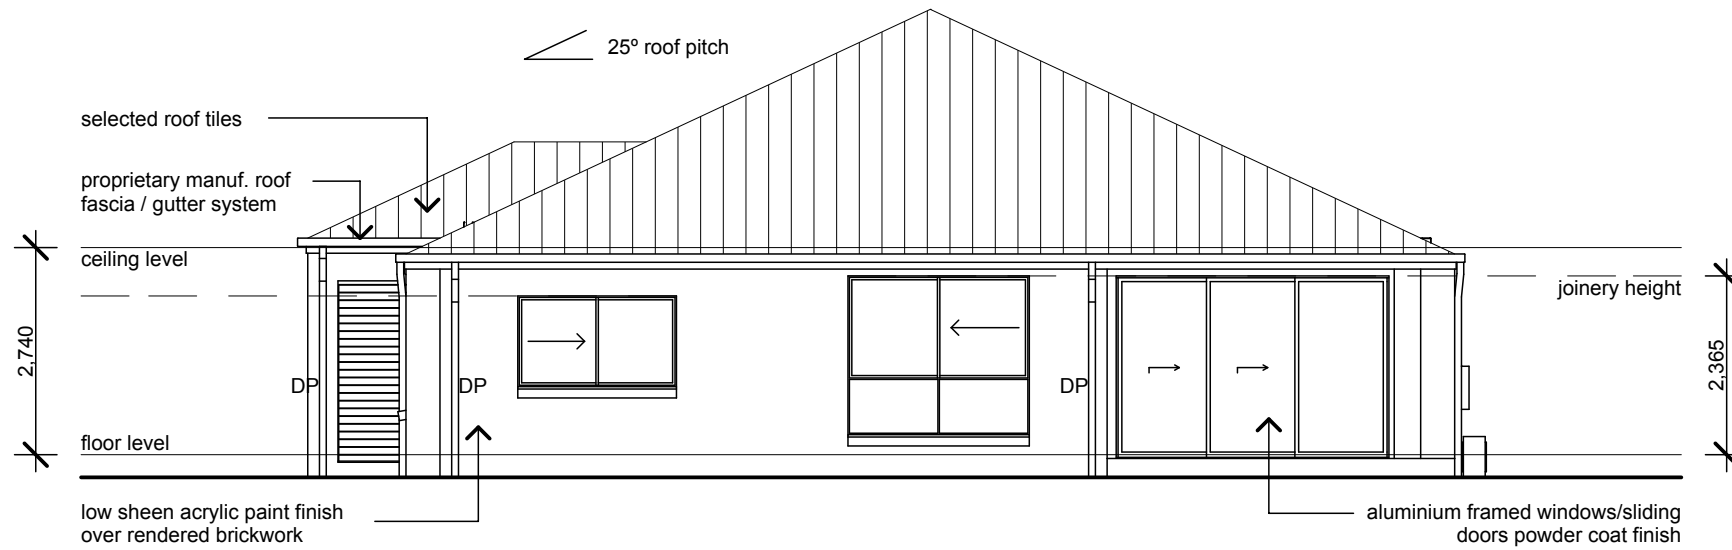

ELEVATION 3
SCALE 1 : 100

MANUKA
HOMES
PO Box 839
Paradise Point
QLD 4216
Mob: 0422 334 690



BRYN SPENCE & ASSOCIATES
BUILDING DESIGNERS
9 BRIMBY COURT, CLEAR ISLAND WATERS
QLD 4226 AUSTRALIA
PHONE / FACSIMILE (07) 55 786 338
email bspence@bispand.net.au
QBSA Lic No 069 437

PROJECT:
PROPOSED NEW RESIDENCE

BUILDER:
MANUKA HOMES

DATE:
DESIGN:
DRAWN:
CHECKED:
SCALE: 1:100