



BRYN SPENCE & ASSOCIATES
BUILDING DESIGNERS
9 BINNIN COURT, CLEAR ISLAND WATERS
QLD 4226 AUSTRALIA
PHONE / FACSIMILE (07) 55 706 338
email bspence@bigpond.net.au
QBSA Lic. No 069 437

NOTES & AMENDMENTS:

PROJECT:

PROPOSED NEW RESIDENCE

SITE ADDRESS:


BUILDER:

MANUKA HOMES

These Drawings are the copyright of Manuka Homes and are not to be reproduced in part or in whole without the written permission of Manuka Homes. Do not scale off drawings confirm any measurement on site and report any discrepancy to the Building Designer

MANUKA
HOMES

PO Box 839
Paradise Point
QLD 4216
Mob: 0422 334 690

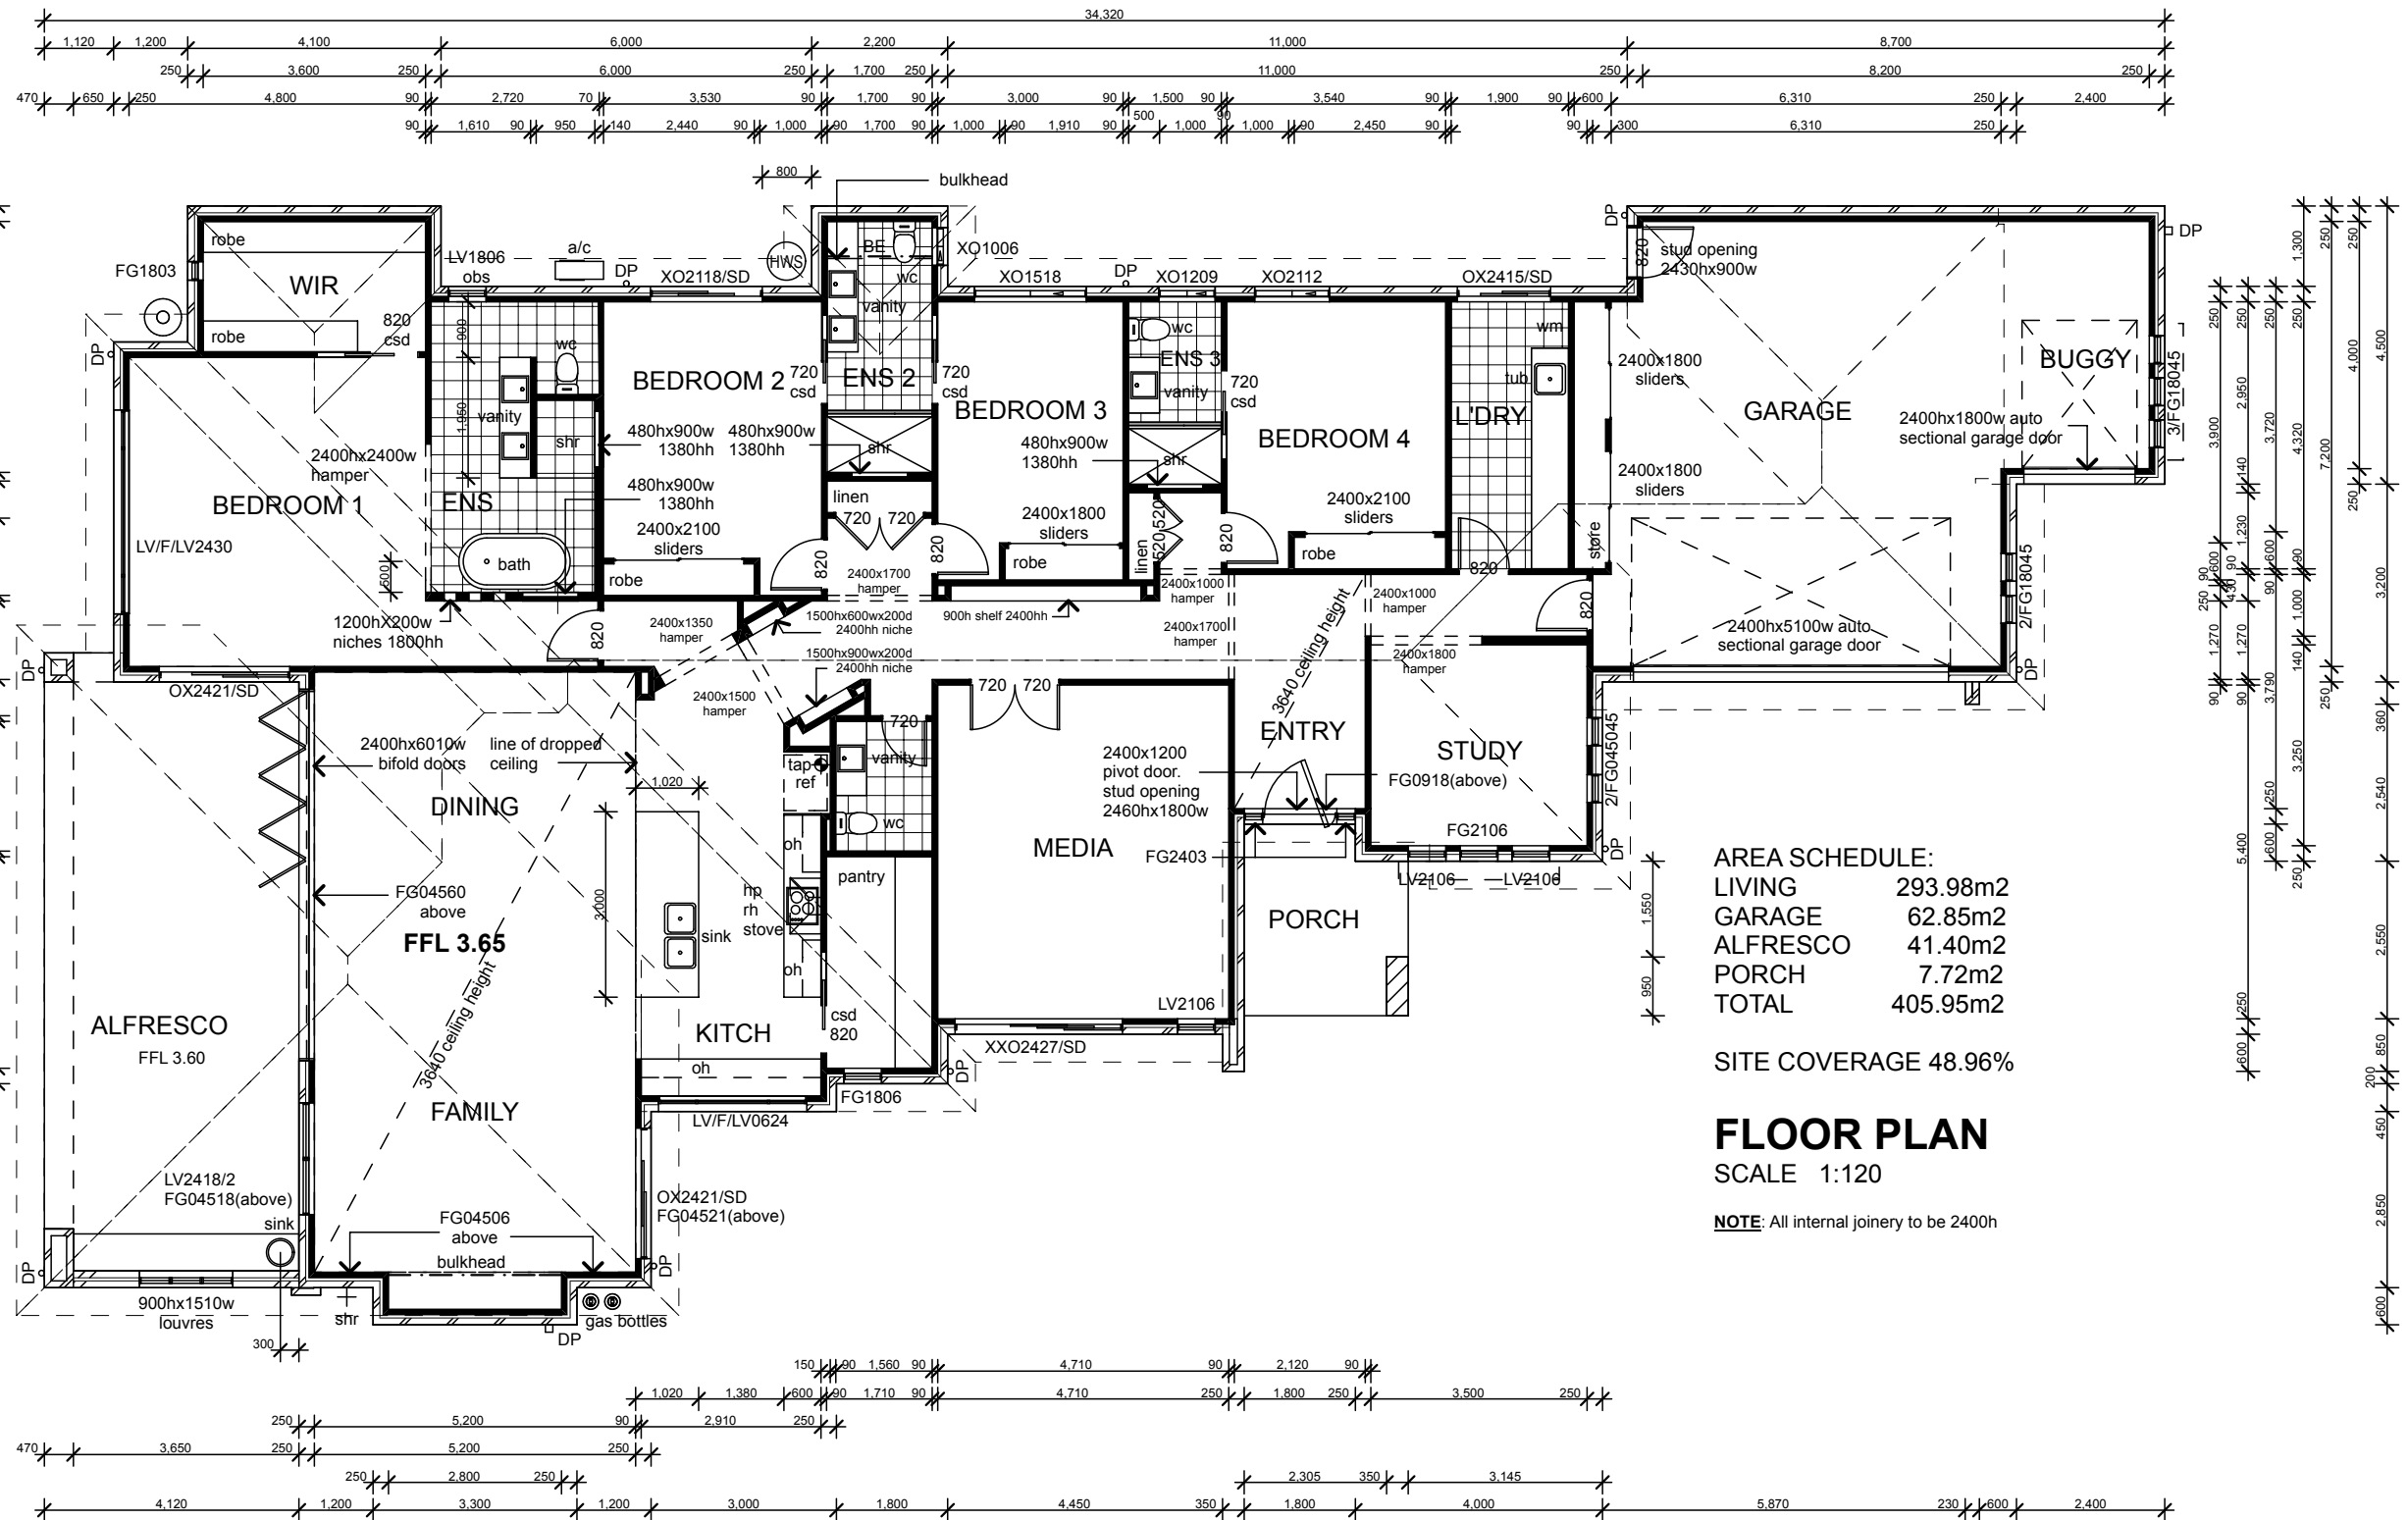

BRYN SPENCE & ASSOCIATES
BUILDING DESIGNERS
9 BINNING COURT, CLEAR ISLAND WATERS
QLD 4226 AUSTRALIA
PHONE / FACSIMILE (07) 55 706 338
email bspence@bispd.net.au
QBSA Lic. No. 069 437

NOTES & AMENDMENTS:

PROJECT:
PROPOSED NEW RESIDENCE


SITE ADDRESS:

CLIENT:


BUILDER:
MANUKA HOMES

These Drawings are the copyright of Manuka Homes and are not to be reproduced in part or in whole without the written permission of Manuka Homes. Do not scale off drawings confirm any measurement on site and report any discrepancy to the Building Designer

MANUKA HOMES
PO Box 839
Paradise Point
QLD 4216
Mob: 0422 334 690

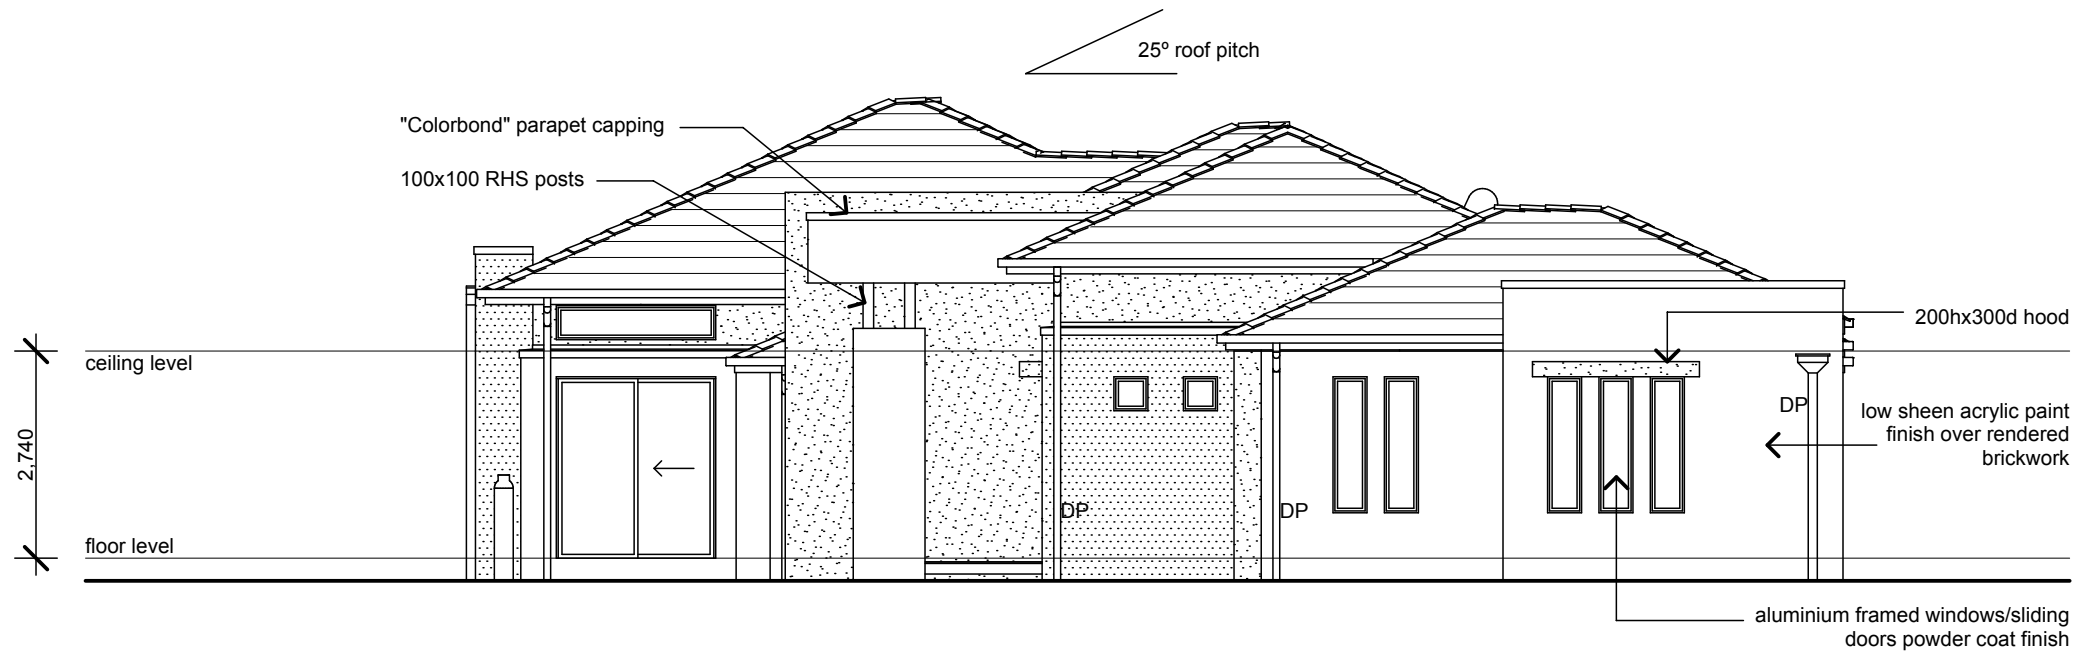

FRONT ELEVATION
SCALE 1 : 100

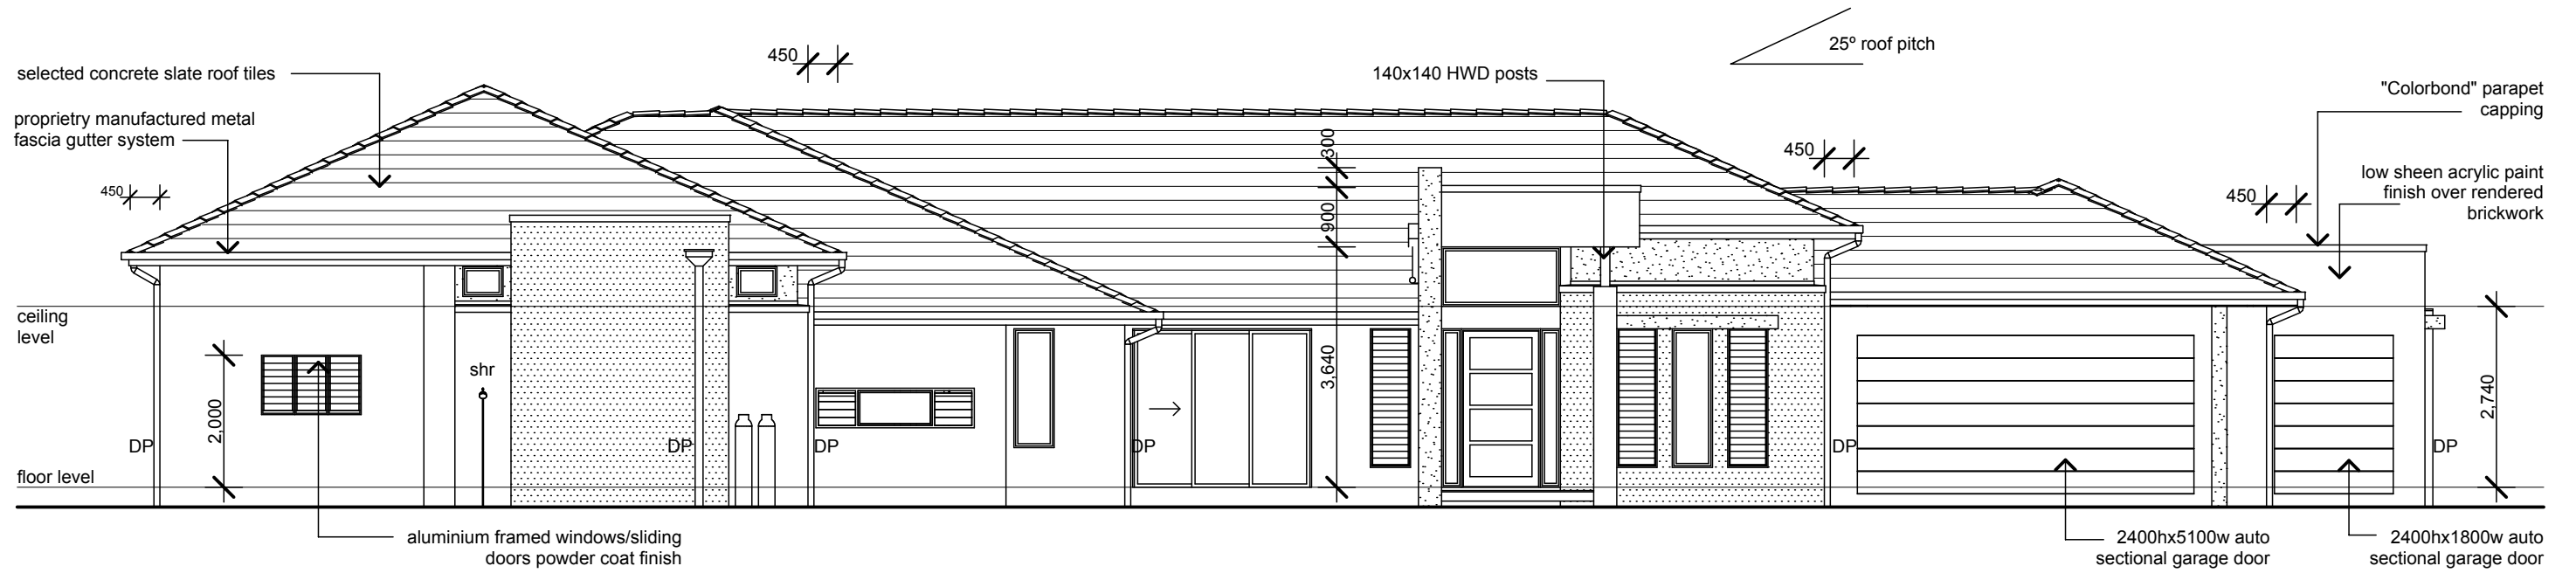

EASTERN ELEVATION
SCALE 1 : 100




BRYN SPENCE & ASSOCIATES
BUILDING DESIGNERS
9 BINNIN COURT, CLEAR ISLAND WATERS
QLD 4226 AUSTRALIA
PHONE / FACSIMILE (07) 55 706 338
email bspence@bigpond.net.au
QBSA Lic. No 069 437

NOTES & AMENDMENTS:


These Drawings are the copyright of Manuka Homes and are not to be reproduced in part or in whole without the written permission of Manuka Homes. Do not scale off drawings confirm any measurement on site and report any discrepancy to the Building Designer

MANUKA
HOMES

PO Box 839
Paradise Point
QLD 4216
Mob: 0422 334 690

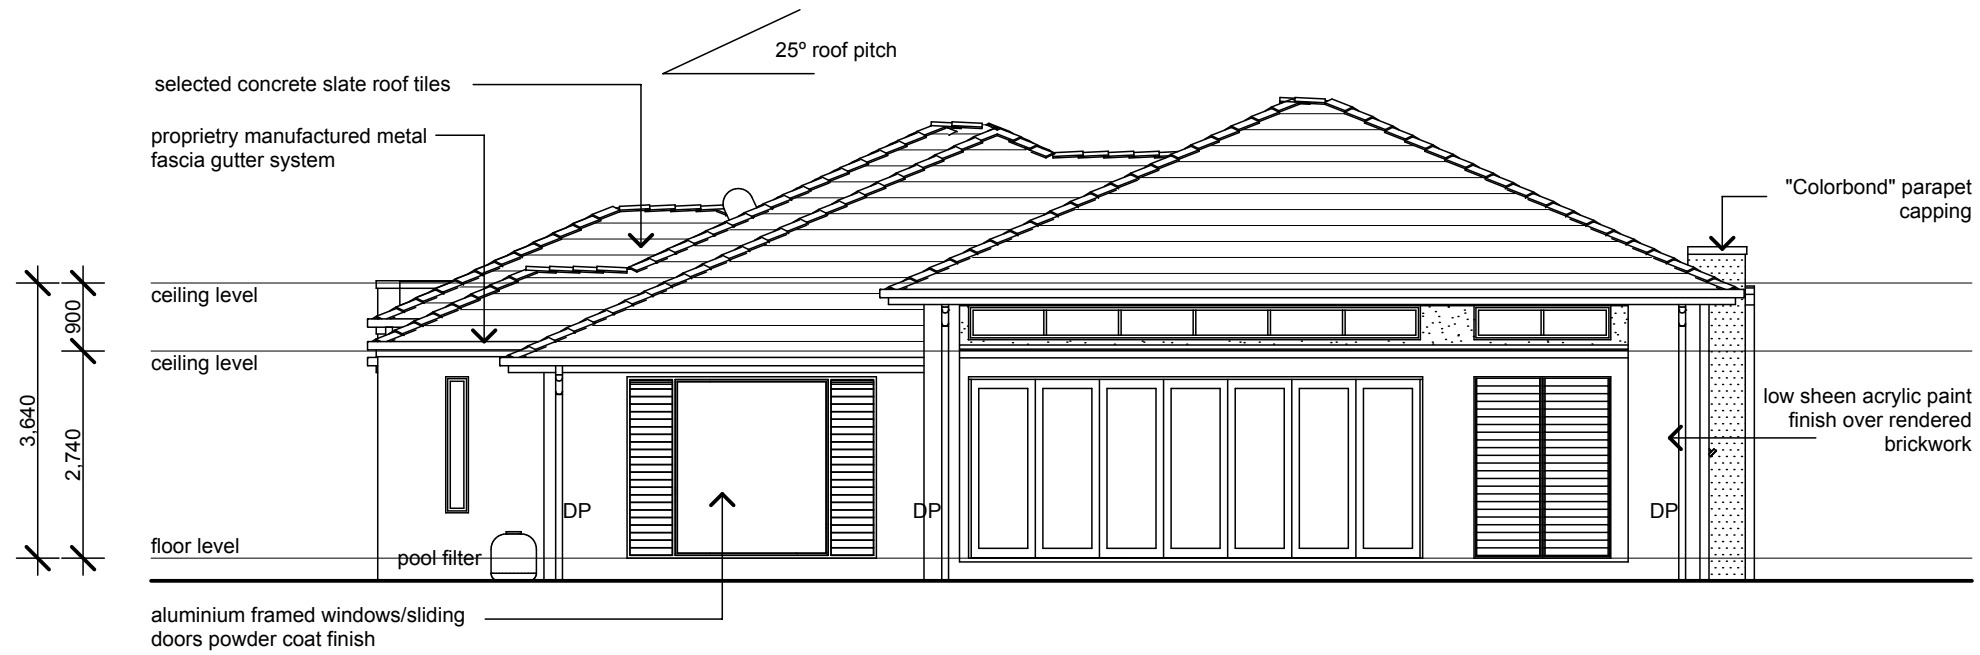

SOUTH ELEVATION
SCALE 1 : 100

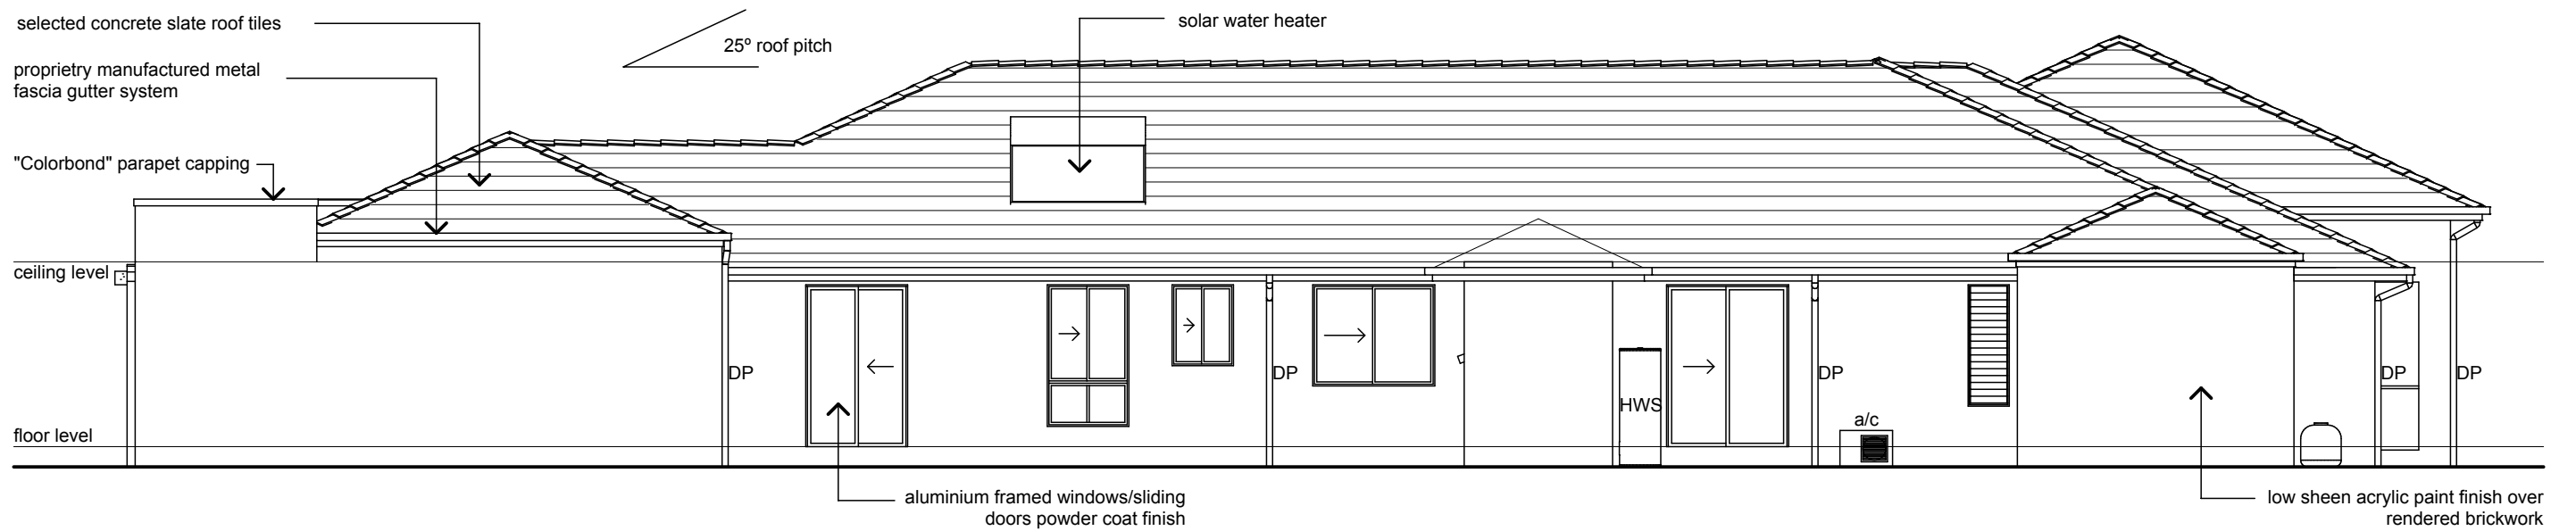

WEST ELEVATION
SCALE 1 : 100



BRYN SPENCE & ASSOCIATES
BUILDING DESIGNERS
9 BINNIN COURT, CLEAR ISLAND WATERS
QLD 4226 AUSTRALIA
PHONE / FACSIMILE (07) 55 706 338
email bspence@bigpond.net.au
QBSA Lic. No 069 437

NOTES & AMENDMENTS:

These Drawings are the copyright of Manuka Homes and are not to be reproduced in part or in whole without the written permission of Manuka Homes. Do not scale off drawings confirm any measurement on site and report any discrepancy to the Building Designer

MANUKA
HOMES

PO Box 839
Paradise Point
QLD 4216
Mob: 0422 334 690