



These Drawings are the copyright of Manuka Homes and are not to be reproduced in part or in whole without the written permission of Manuka Homes. Do not scale off drawings confirm any measurement on site and report any discrepancy to the Building Designer

MANUKA HOMES

PO Box 839
Paradise Point
QLD 4216
Mob: 0422 334 690

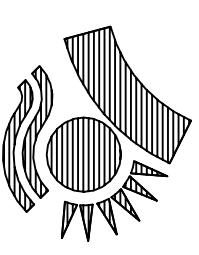

BRYNNE SPIDE & ASSOCIATES
BUILDING DESIGNERS
9 BRIMM COURT, CLEAR ISLAND WATERS
QLD 4226 AUSTRALIA
PHONE / FACSIMILE (07) 55 786 338
email bspa@brynnespide.com.au
QBSA Lic: 16 069 437

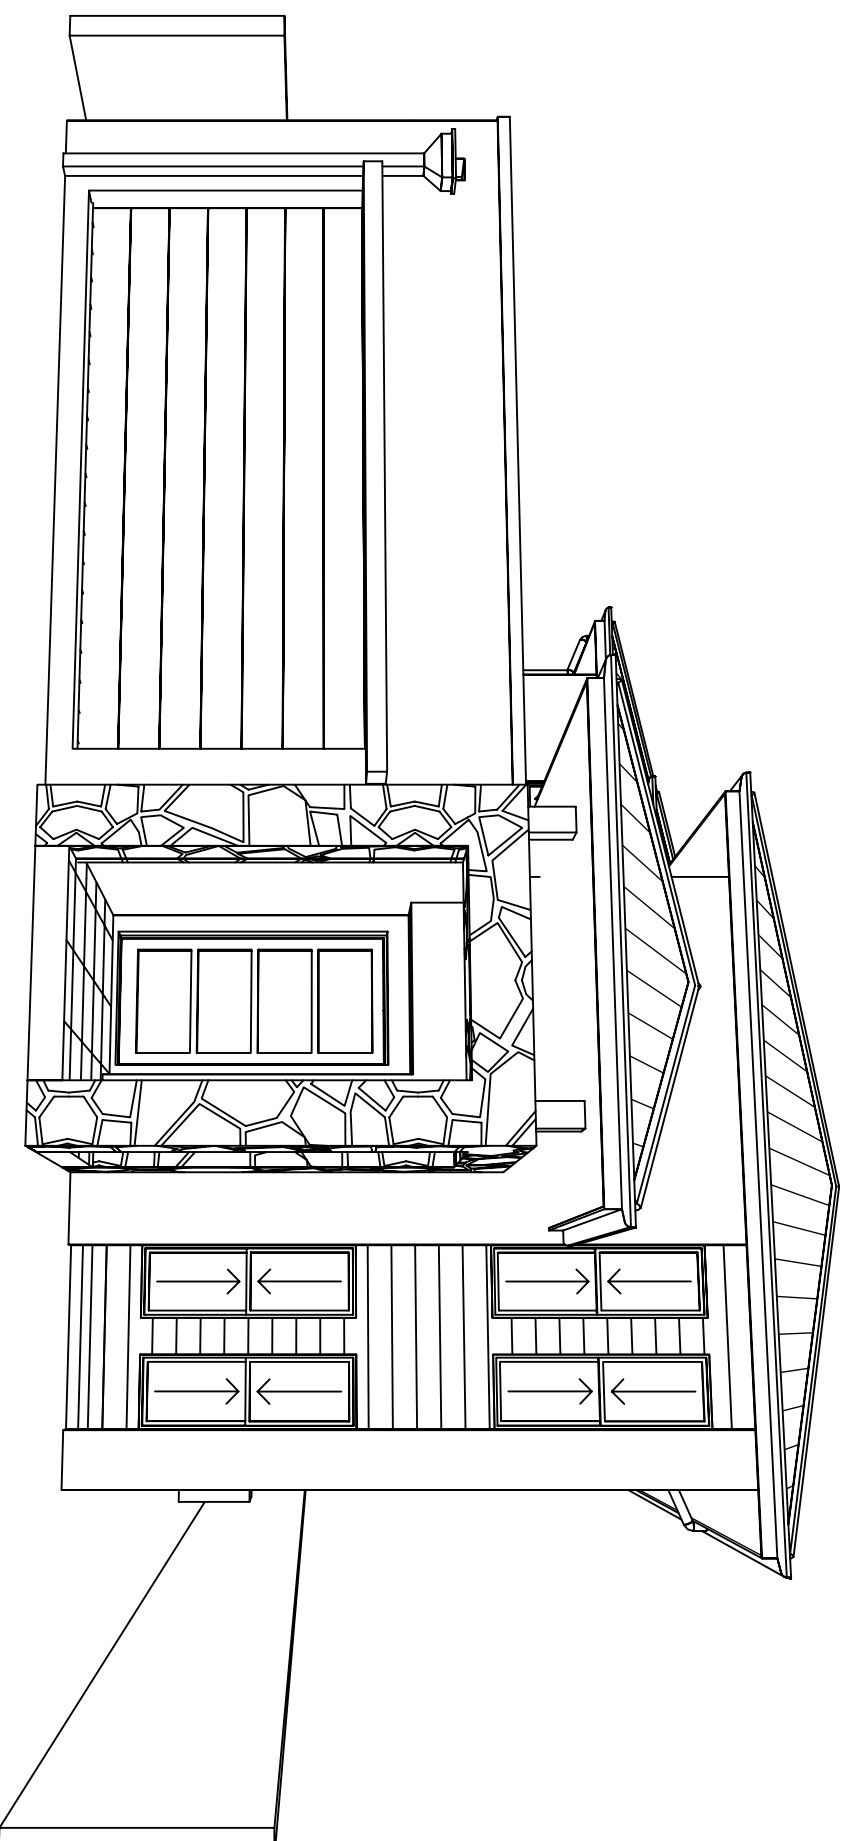


BUILDER:
MANUKA HOMES



These Drawings are the copyright of Manuka Homes and are not to be reproduced in part or in whole without the written permission of Manuka Homes. Do not scale off drawings confirm any measurement on site and report any discrepancy to the Building Designer


MANUKA
HOMES

PO Box 839
Paradise Point
QLD 4216
Mob: 0422 334 690

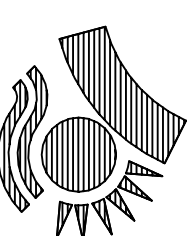

BRYNI SPURG & ASSOCIATES
BUILDING DESIGNERS
9 BRIMM COURT, CLEAR ISLAND WATERS
QLD 4226 AUSTRALIA
PHONE / FACSIMILE (07) 55 786 338
email: bspurg@bryni.com.au
QBSA Lic: 10 069 437

BUILDER:
MANUKA HOMES

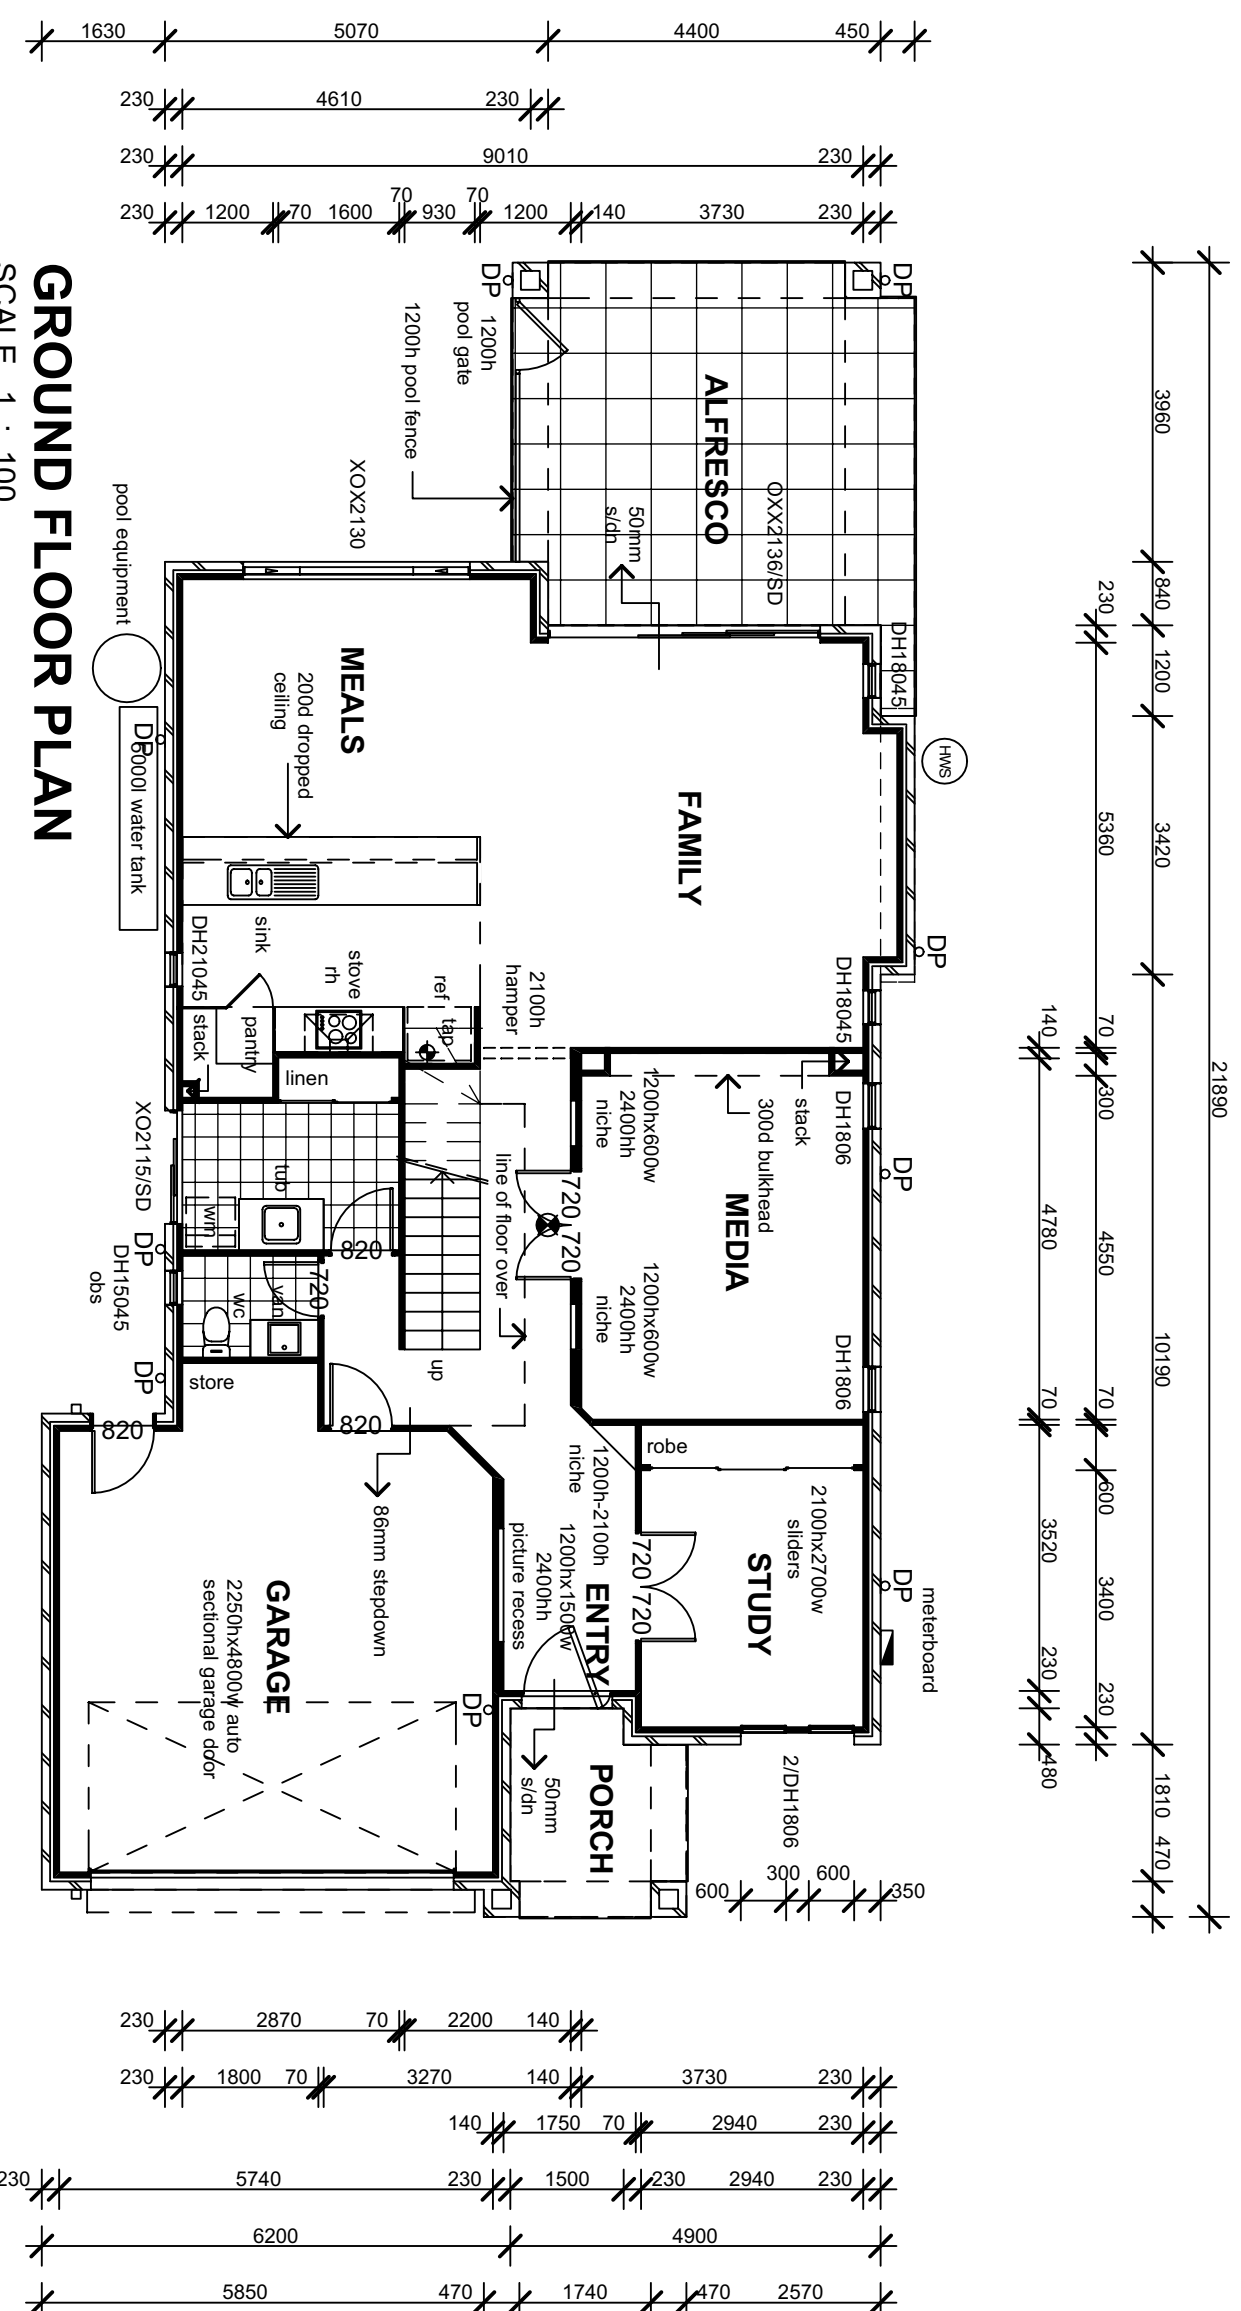


GROUND FLOOR PLAN
SCALE 1 : 100

These Drawings are the copyright of Manuka Homes and are not to be reproduced in part or in whole without the written permission of Manuka Homes. Do not scale off drawings confirm any measurement on site and report any discrepancy to the Building Designer

MANUKA HOMES




PO Box 839
Paradise Point
QLD 4216
Mob: 0422 334 690

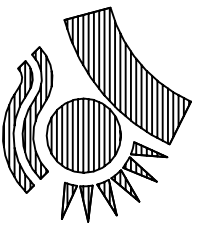


BRYN SPIGG & ASSOCIATES

BUILDING DESIGNERS
9 BIRNIE COURT, CLEAR ISLAND WENTERS
QLD 4226 AUSTRALIA
PHONE / FACSIMILE: (07) 55 786 338
email: bspen@brynspigg.com.au
QBSP Lic No: 069 437

BUILDER:
MANUKA HOMES

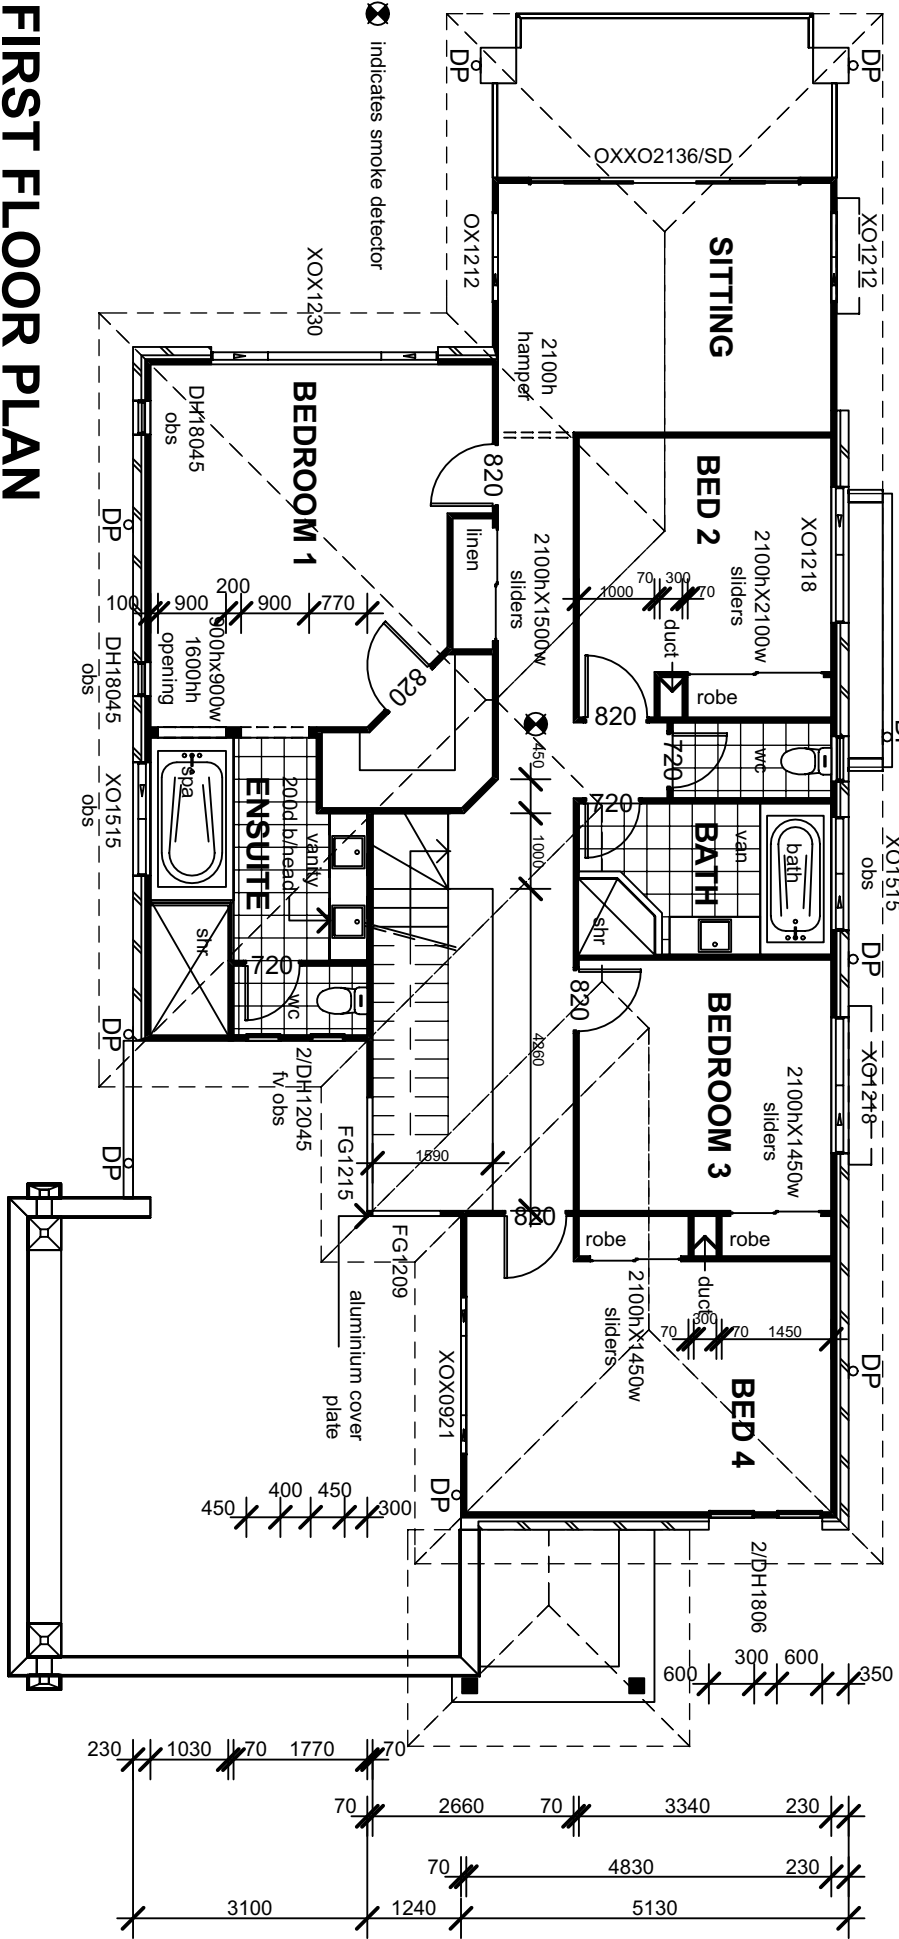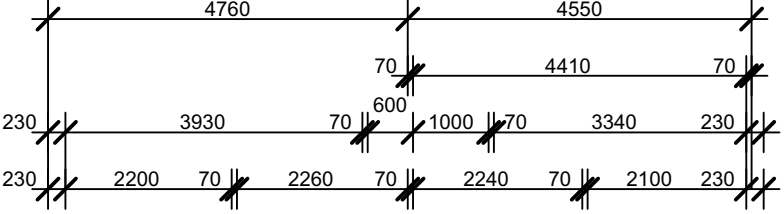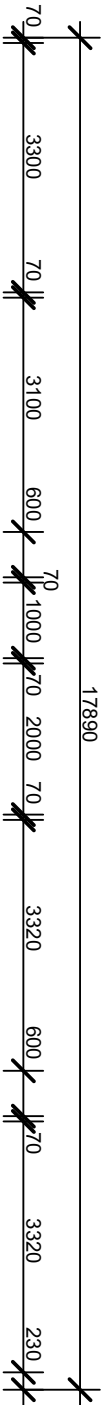


FIRST FLOOR PLAN
SCALE 1 : 100

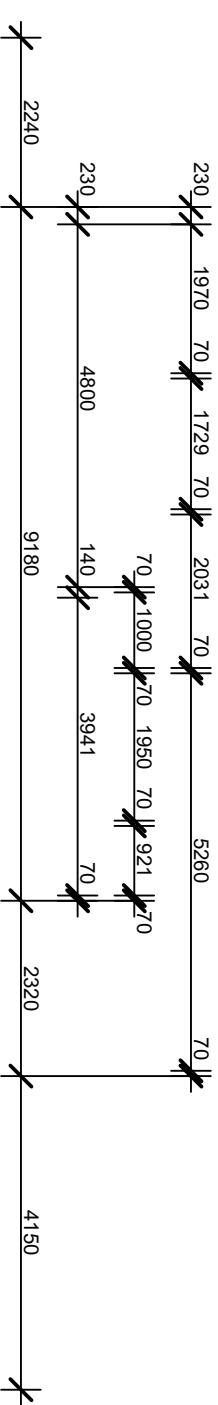

MANUKA HOMES


PO Box 839
Paradise Point
QLD 4216
Mob: 0422 334 690

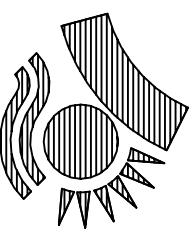

BRYAN SPINDLE & ASSOCIATES


BUILDING DESIGNERS
9 BRIMM COURT, CLEMMY ISLAND WENTWORTH
QLD 4226 AUSTRALIA
PHONE / FACSIMILE (07) 55 786 338
email bspindle@spindle.net.au
QBSA Lic No 069 437

BUILDER:
MANUKA HOMES

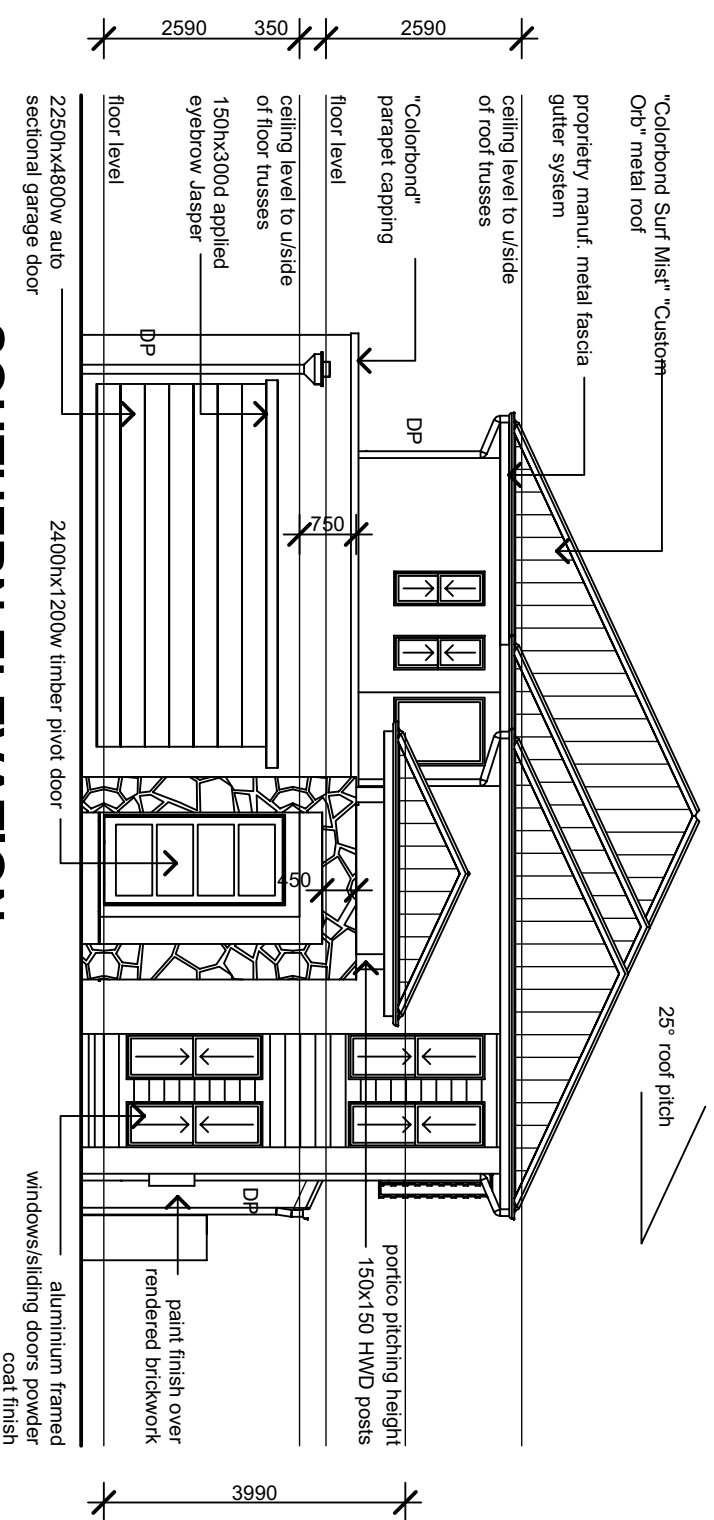

SOUTHERN ELEVATION

SCALE 1 : 100

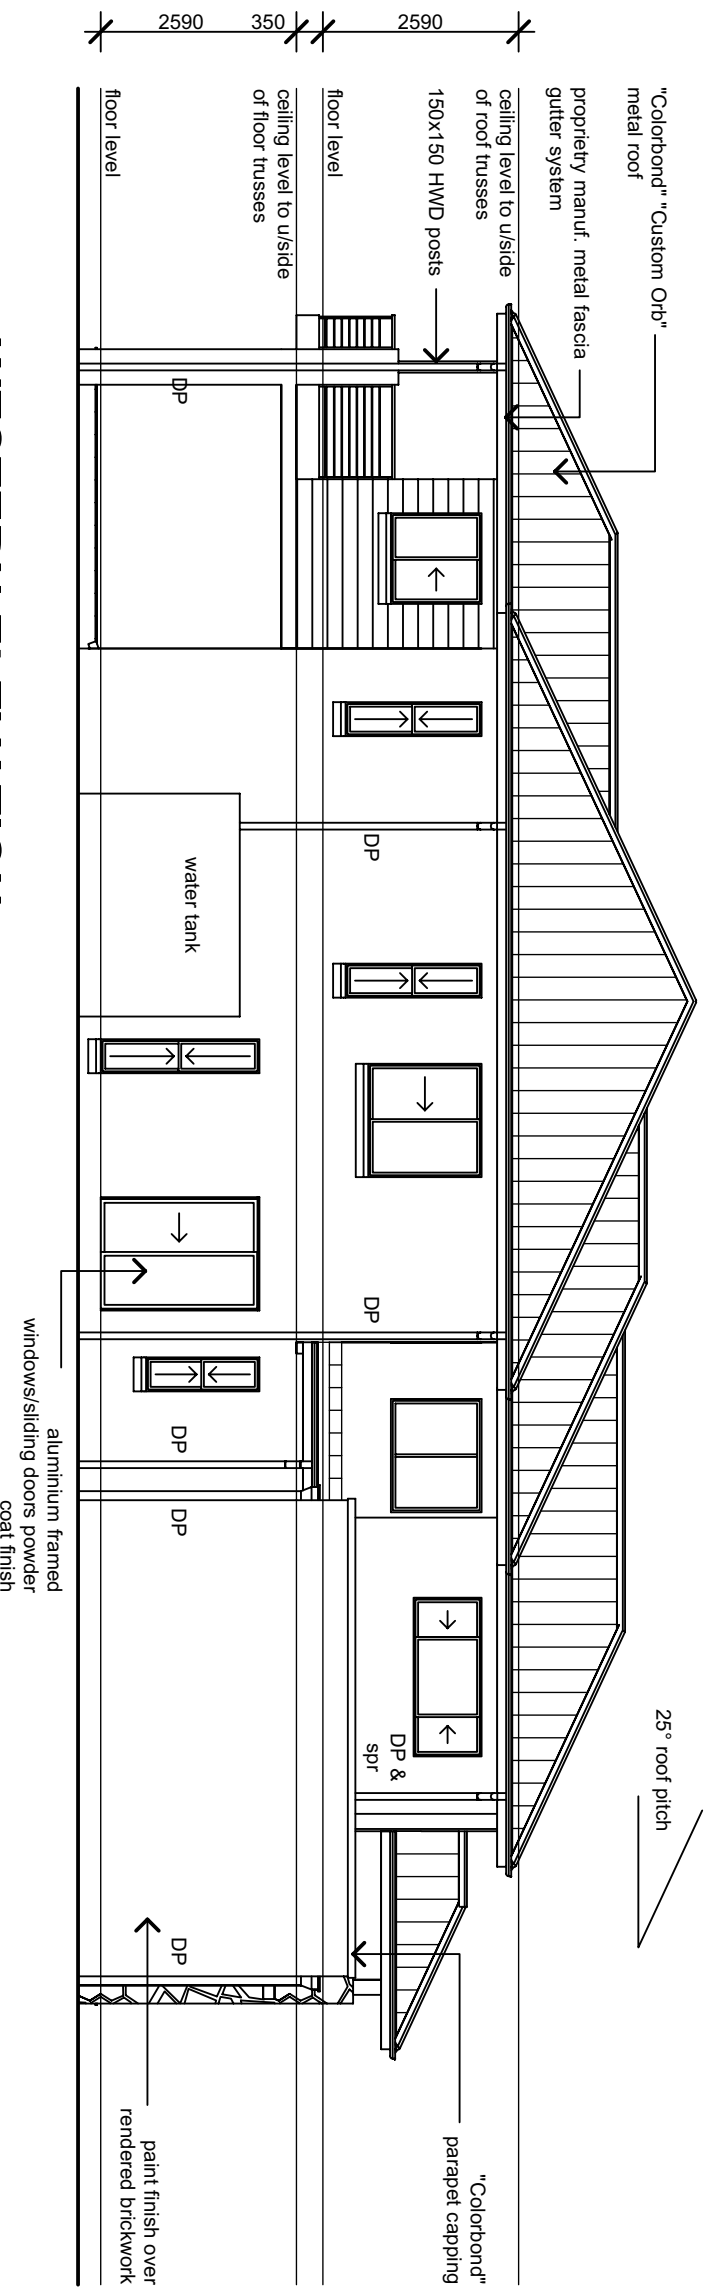


WESTERN ELEVATION

SCALE 1 : 100

These Drawings are the copyright of Manuka Homes and are not to be reproduced in part or in whole without the written permission of Manuka Homes. Do not scale off drawings confirm any measurement on site and report any discrepancy to the Building Designer

MANUKA HOMES


PO Box 839
Paradise Point
QLD 4216
Mob: 0422 334 690

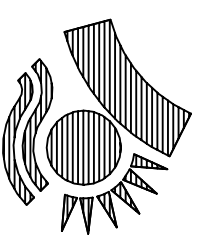

BRYN SPIGG & ASSOCIATES


BUILDING DESIGNERS
9 BRIMM COURT, CLEVE ISLAND WHARFS
QLD 4226 AUSTRALIA
PHONE / FAX/EMAIL (07) 55 786 338
email: bस्पिग्ग@bस्पिग्ग.net.au
QBSA Lic: 16 069 437

BUILDER:
MANUKA HOMES

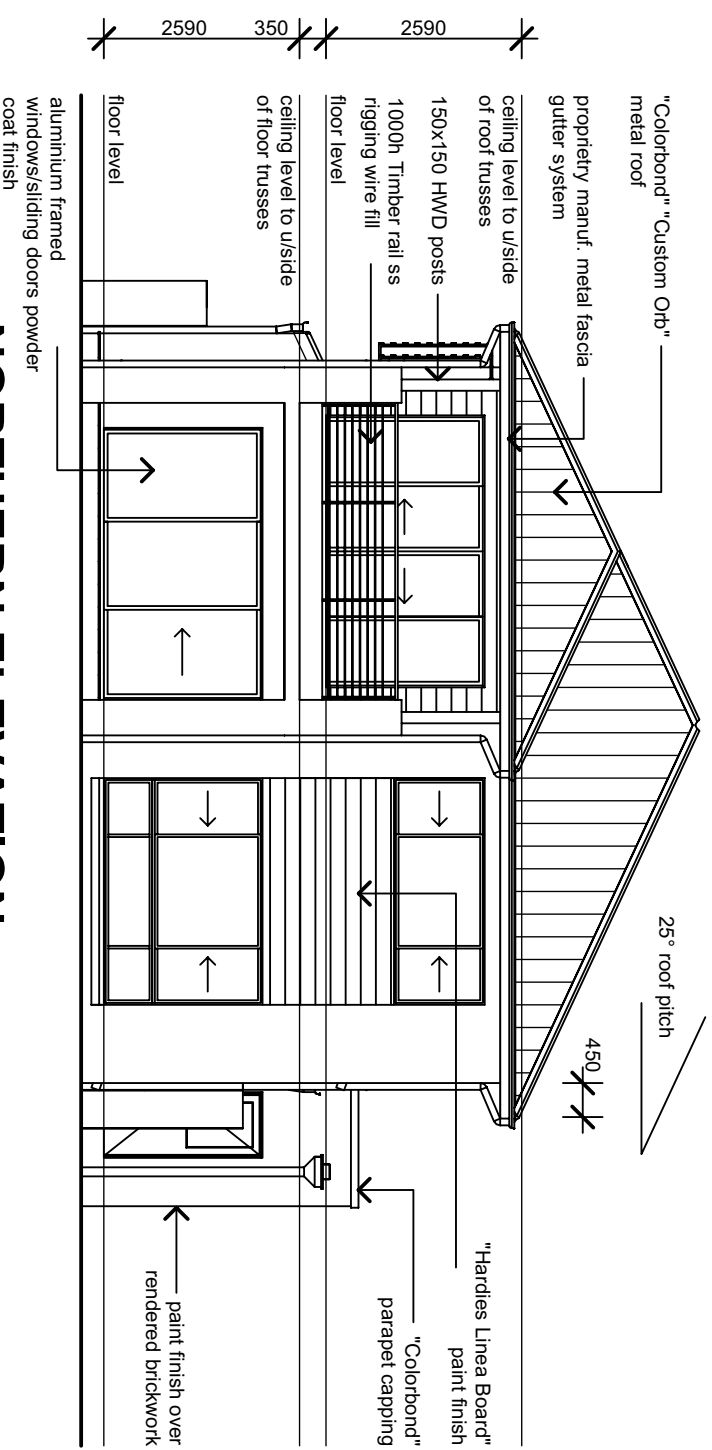

NORTHERN ELEVATION

SCALE 1 : 100

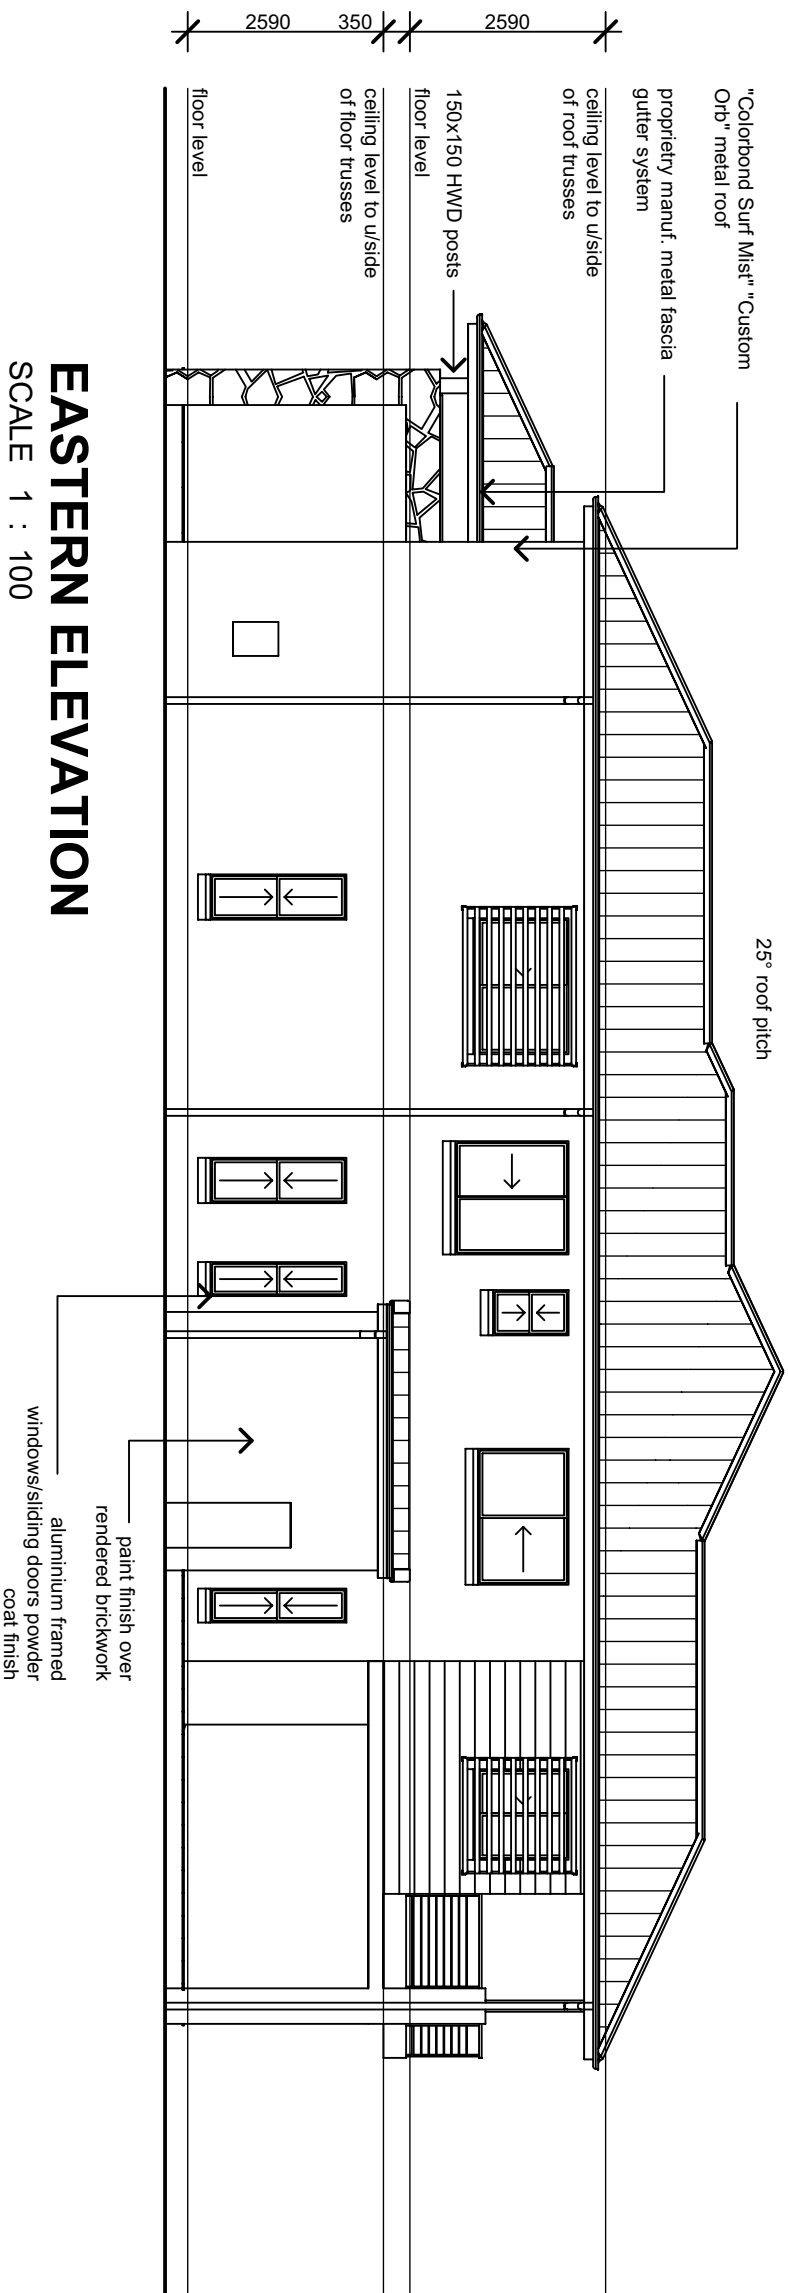

EASTERN ELEVATION

SCALE 1 : 100