

These Drawings are the copyright of Bryn Spence & Associates and are not to be reproduced in part or in whole without the written permission of Bryn Spence & Associates. Do not scale off drawings confirm any measurement on site and report any discrepancy to the Building Designer

**NOTES & AMENDMENTS:**





**BRYN SPENCE & ASSOCIATES**  
 BUILDING DESIGNERS  
 9 BININI COURT, CLEAR ISLAND WATERS  
 QLD 4226 AUSTRALIA  
 PHONE / FACSIMILE (07) 55 786 338  
 email bspence@bigpond.net.au  
 QBSA Lic No 069 437

**PROJECT:**  
**PROPOSED NEW  
 RESIDENCE**

**BUILDER:**  
**MANUKA HOMES**

**PROJECT No**

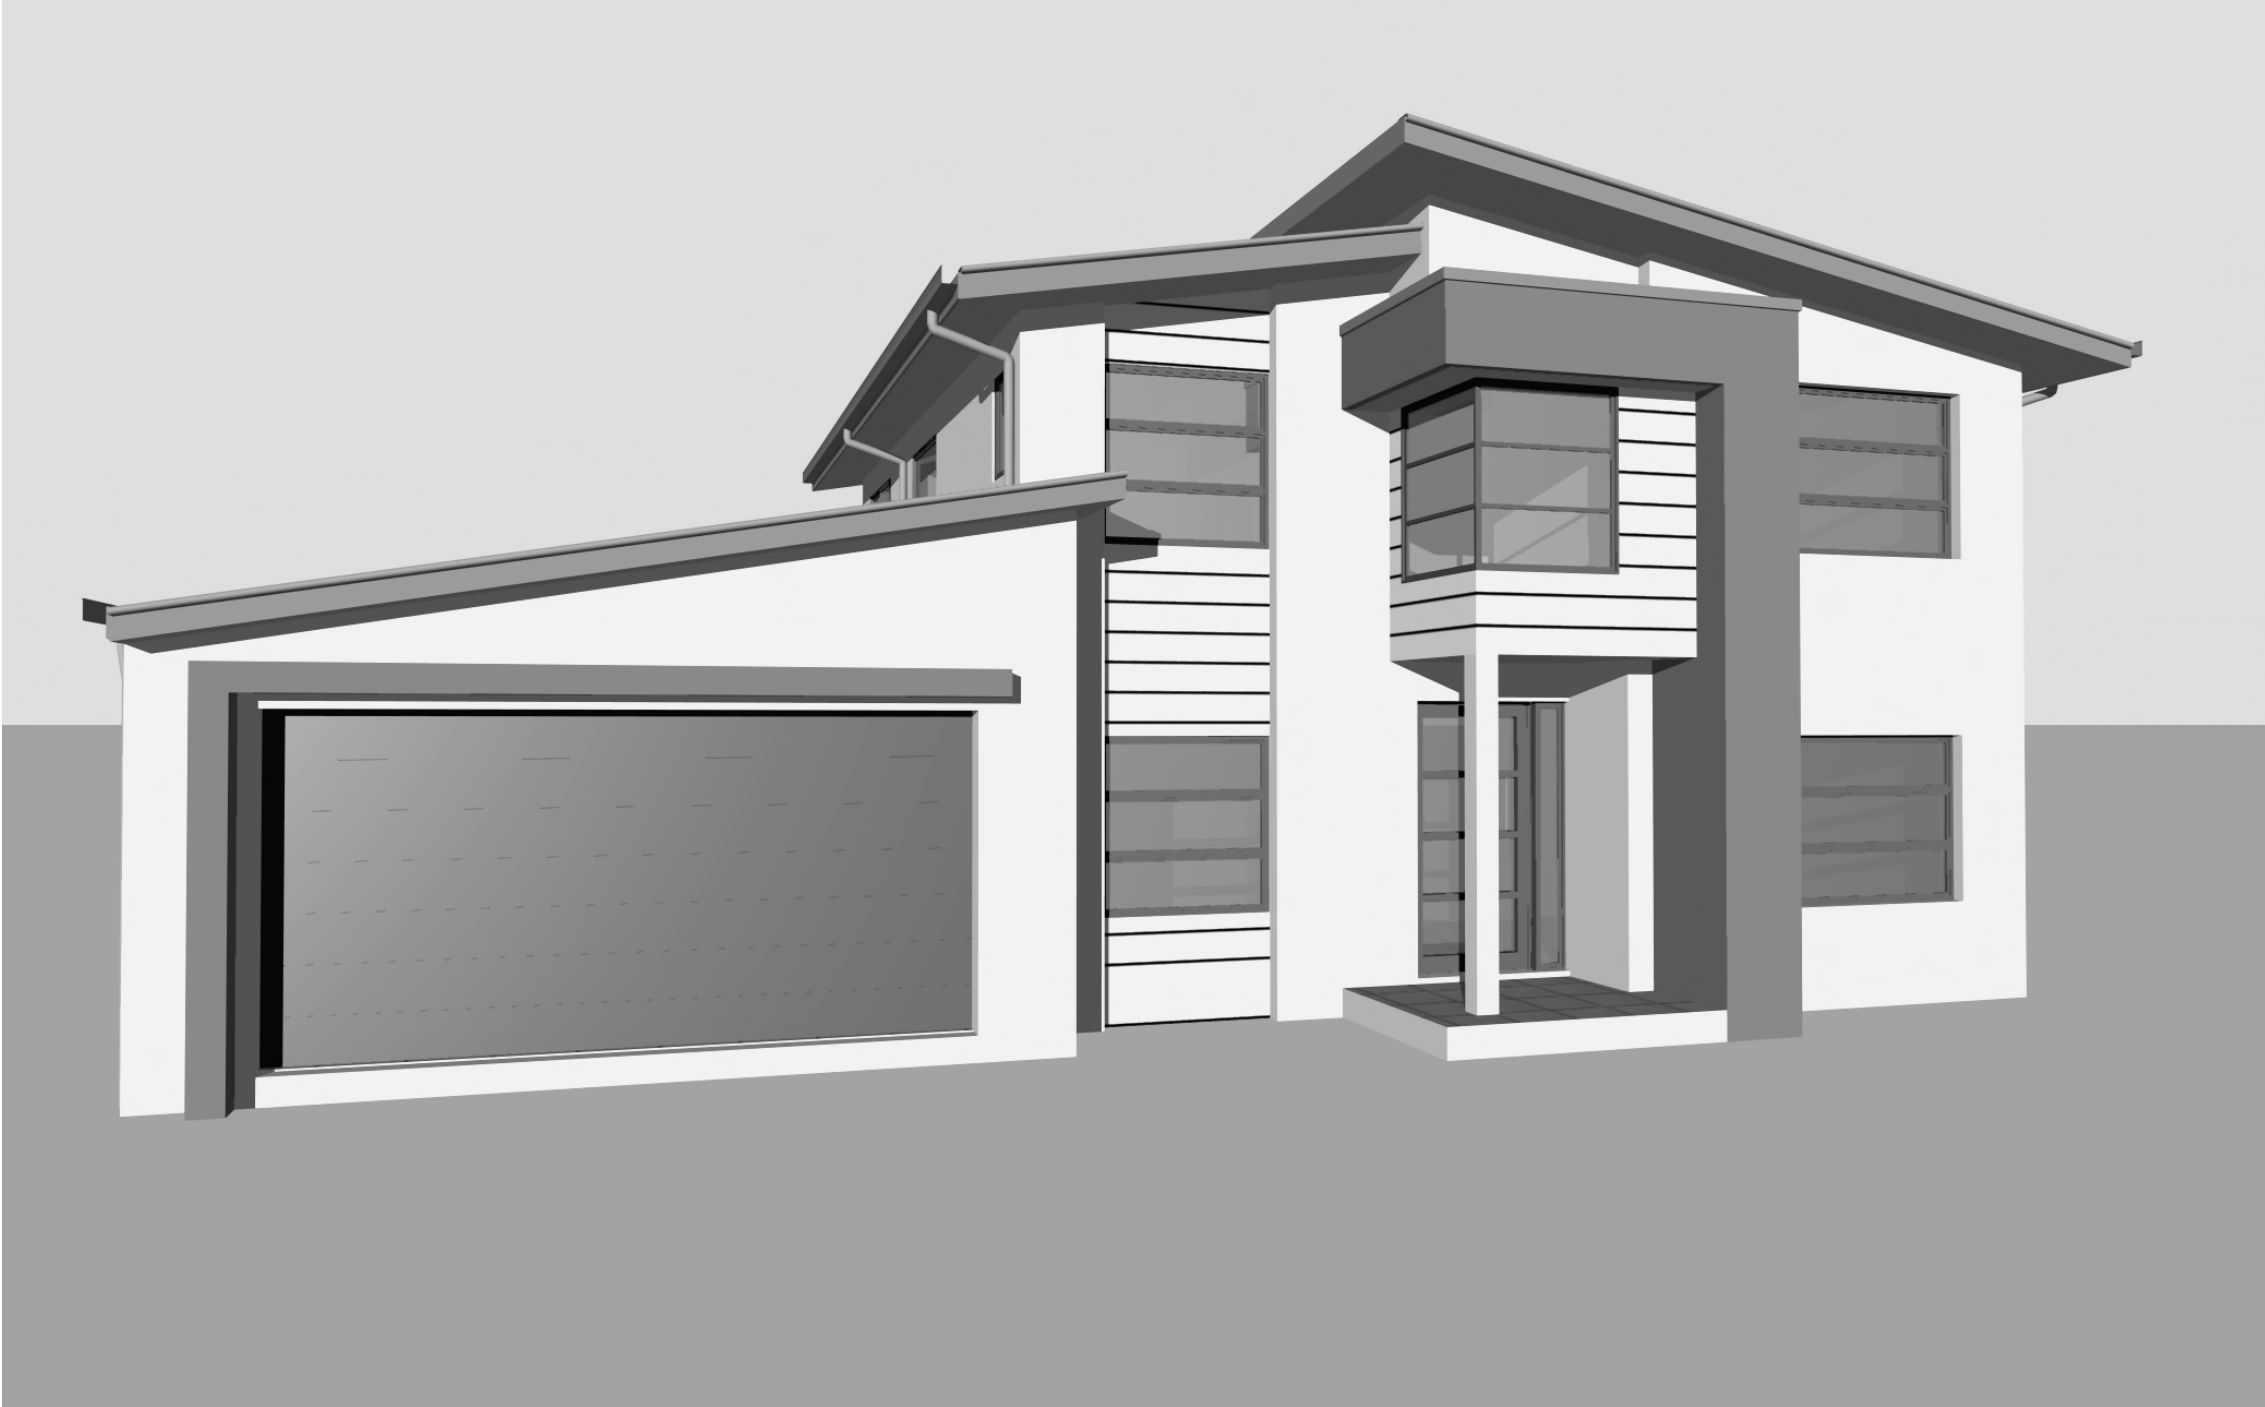


NOTES & AMENDMENTS:




**BRYN SPENCE & ASSOCIATES**  
 BUILDING DESIGNERS  
 9 BININI COURT, CLEAR ISLAND WATERS  
 QLD 4226 AUSTRALIA  
 PHONE / FACSIMILE (07) 55 786 338  
 email bspence@bispac.net.au  
 QBSA Lic No 069 437

PROJECT:  
**PROPOSED NEW RESIDENCE**

BUILDER:  
**MANUKA HOMES**

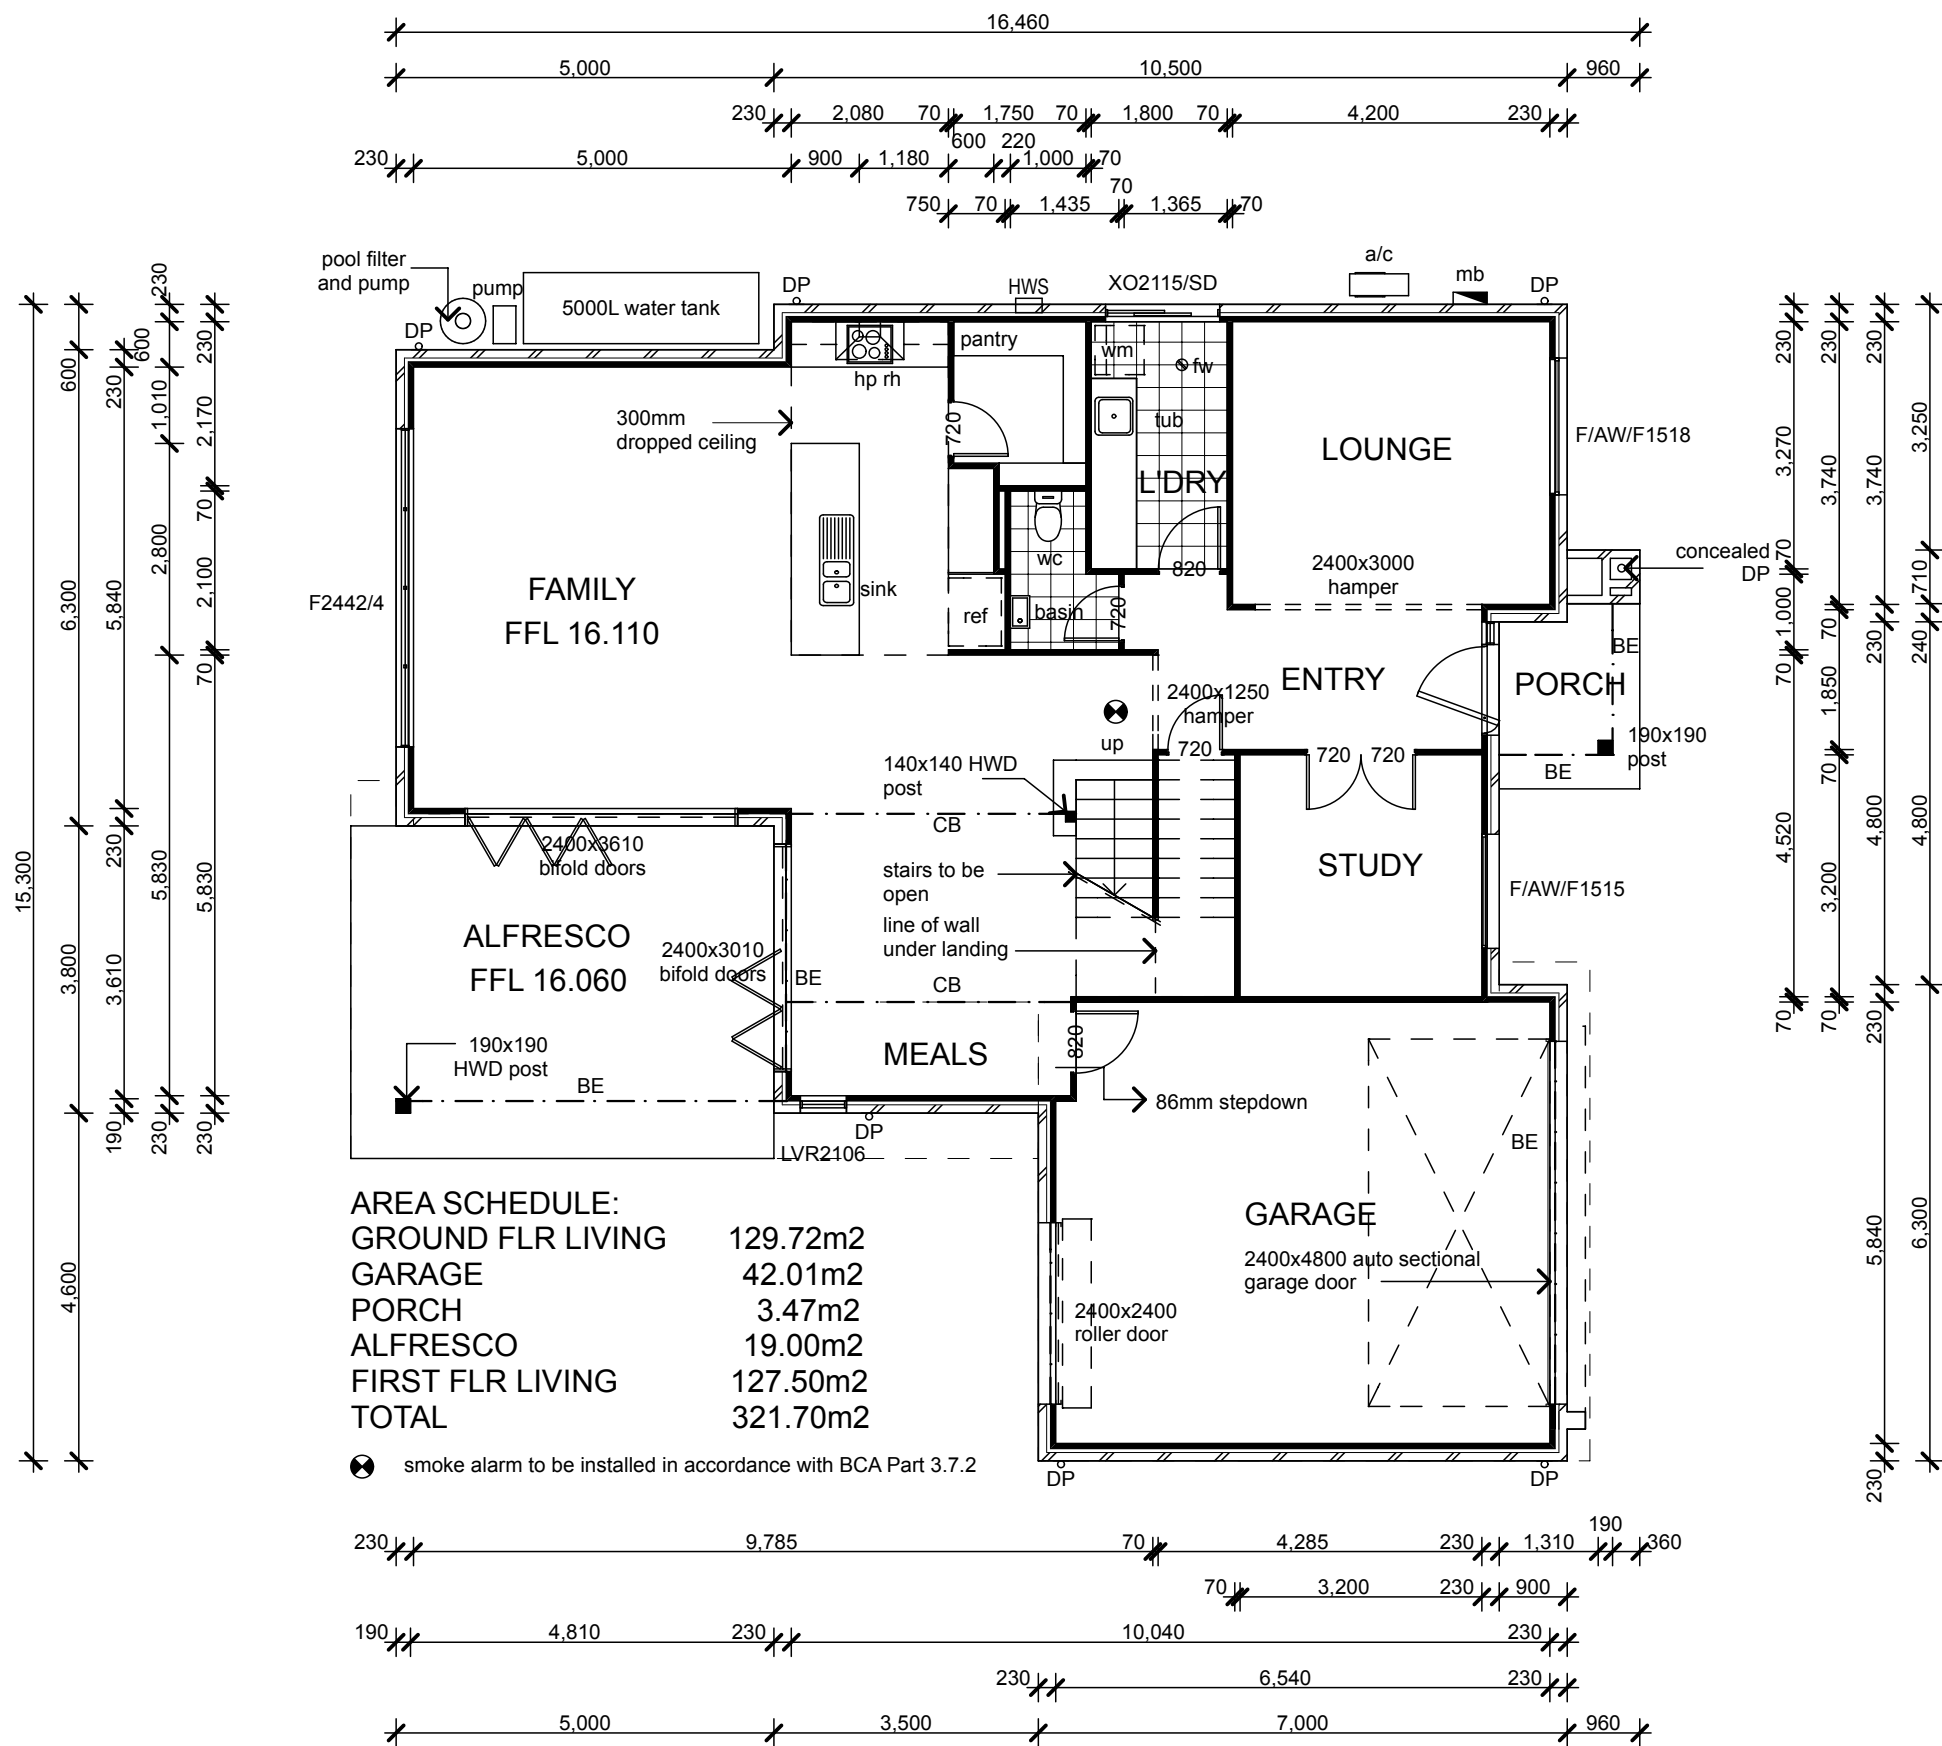

**GROUND FLOOR PLAN**  
 SCALE 1 : 100

These Drawings are the copyright of Bryn Spence & Associates and are not to be reproduced in part or in whole without the written permission of Bryn Spence & Associates. Do not scale off drawings confirm any measurement on site and report any discrepancy to the Building Designer


NOTES & AMENDMENTS:




**BRYN SPENCE & ASSOCIATES**  
 BUILDING DESIGNERS  
 9 BININI COURT, CLEAR ISLAND WATERS  
 QLD 4226 AUSTRALIA  
 PHONE / FACSIMILE (07) 55 786 338  
 email bspence@bigpond.net.au  
 QBSA Lic No 069 437

PROJECT:  
**PROPOSED NEW RESIDENCE**


BUILDER:  
**MANUKA HOMES**

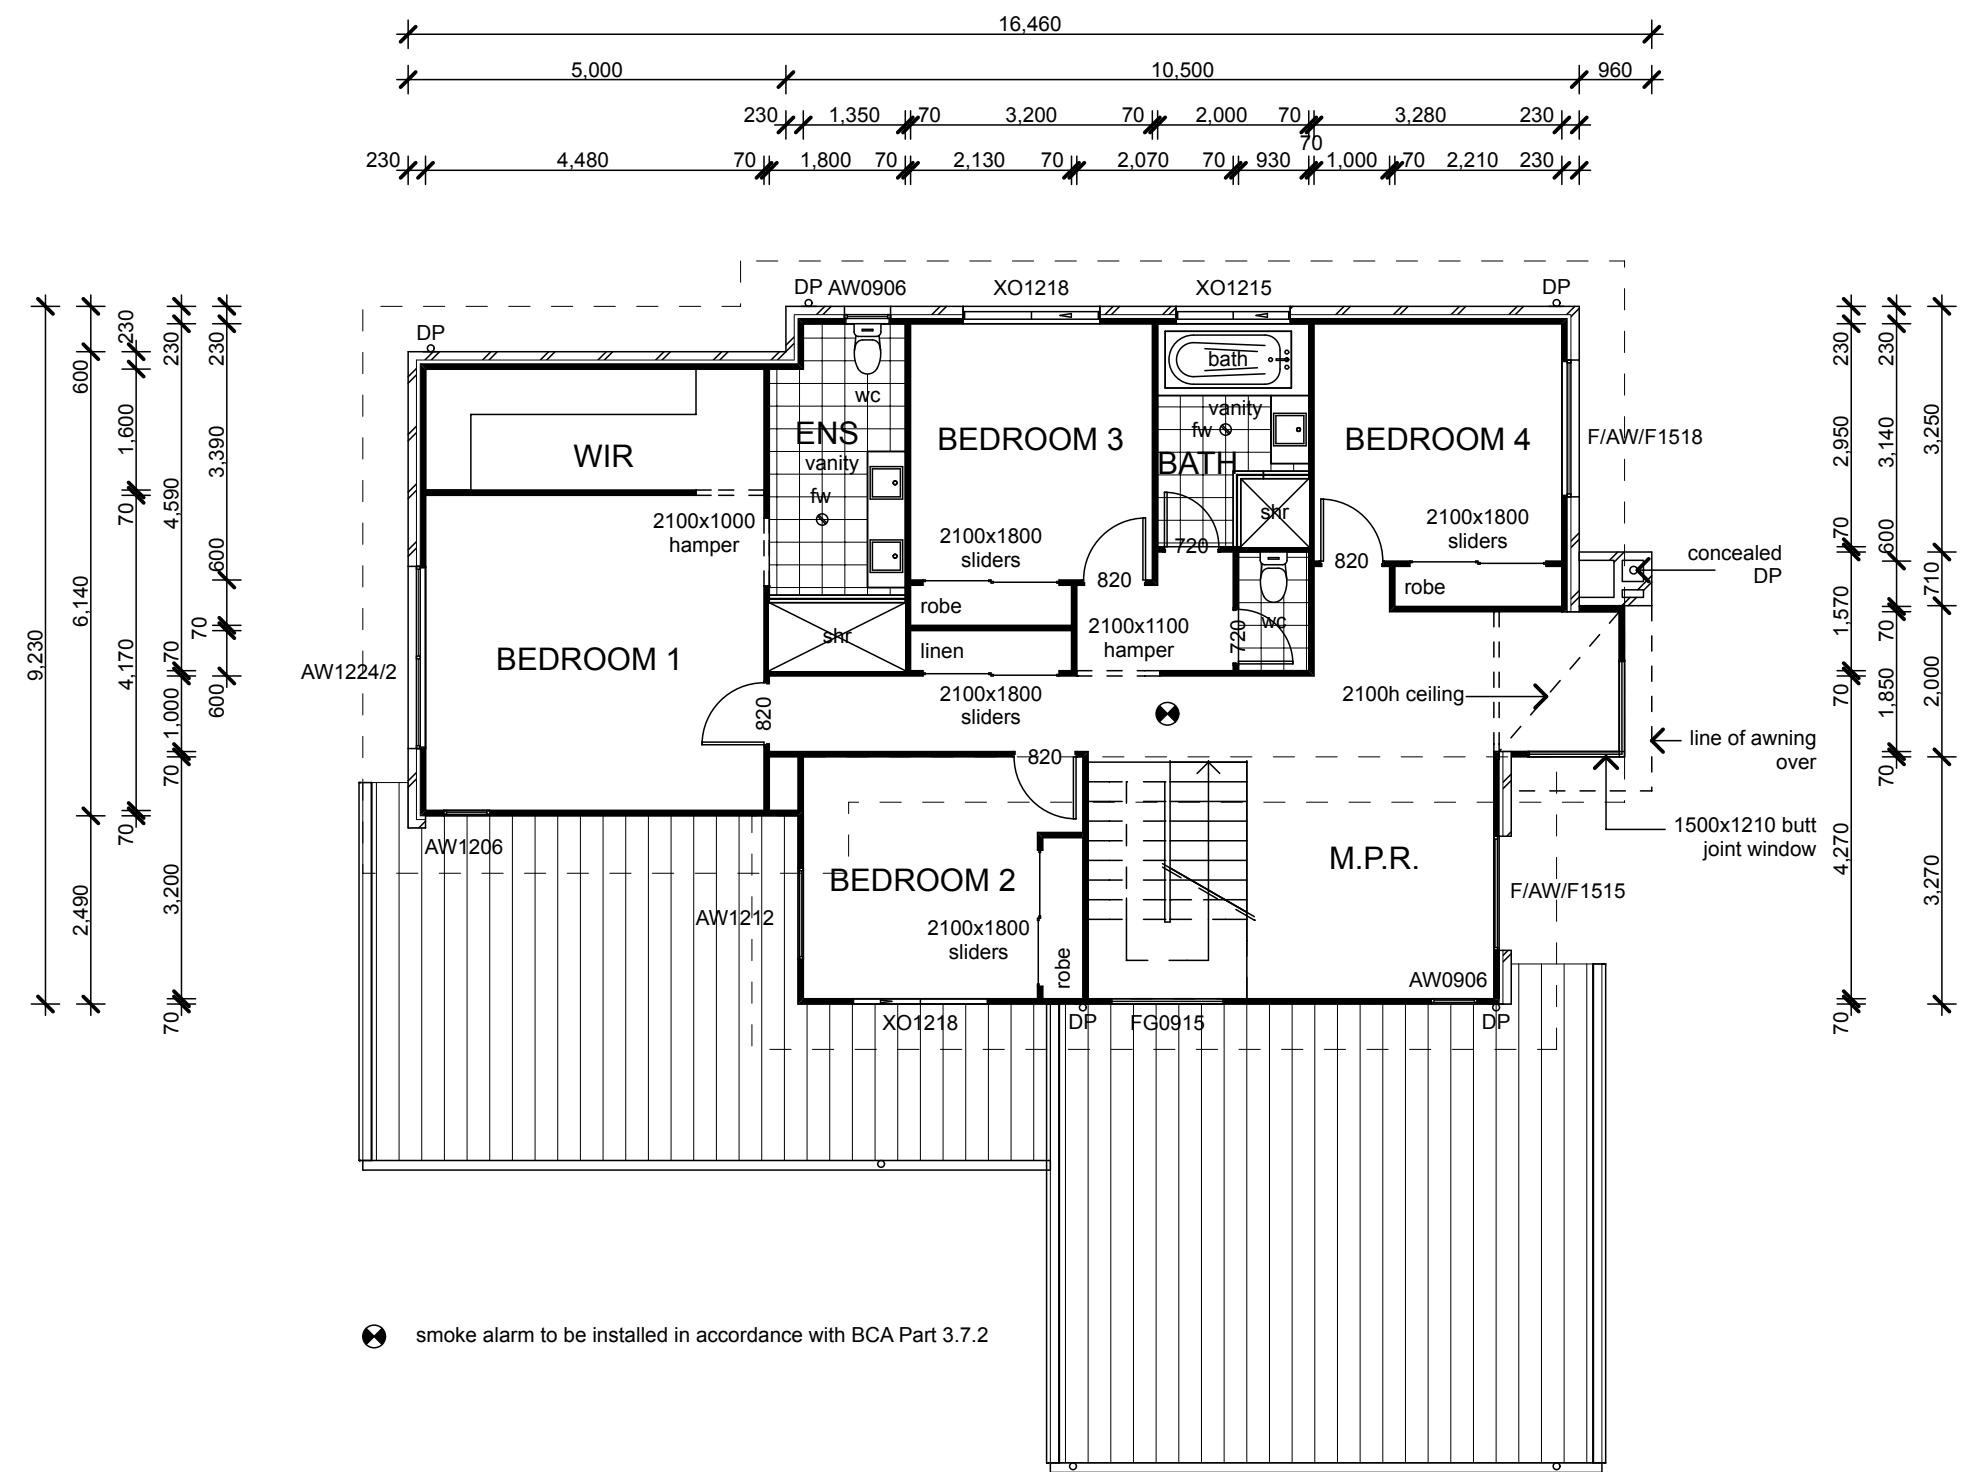


**FIRST FLOOR PLAN**  
 SCALE 1 : 100

These Drawings are the copyright of Bryn Spence & Associates and are not to be reproduced in part or in whole without the written permission of Bryn Spence & Associates. Do not scale off drawings confirm any measurement on site and report any discrepancy to the Building Designer

NOTES & AMENDMENTS:

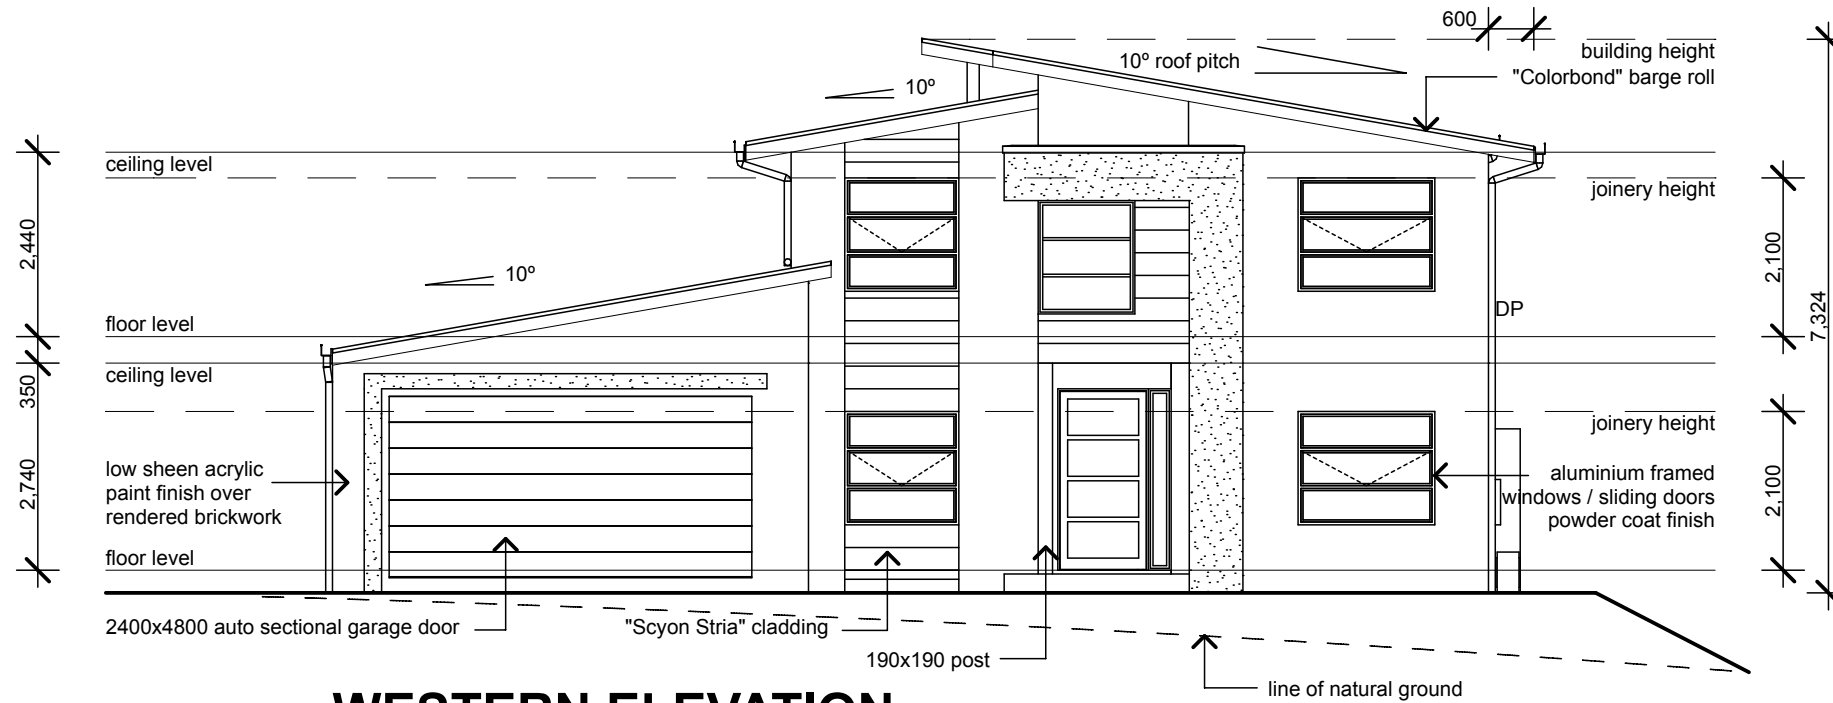**WESTERN ELEVATION**  
SCALE 1 : 100

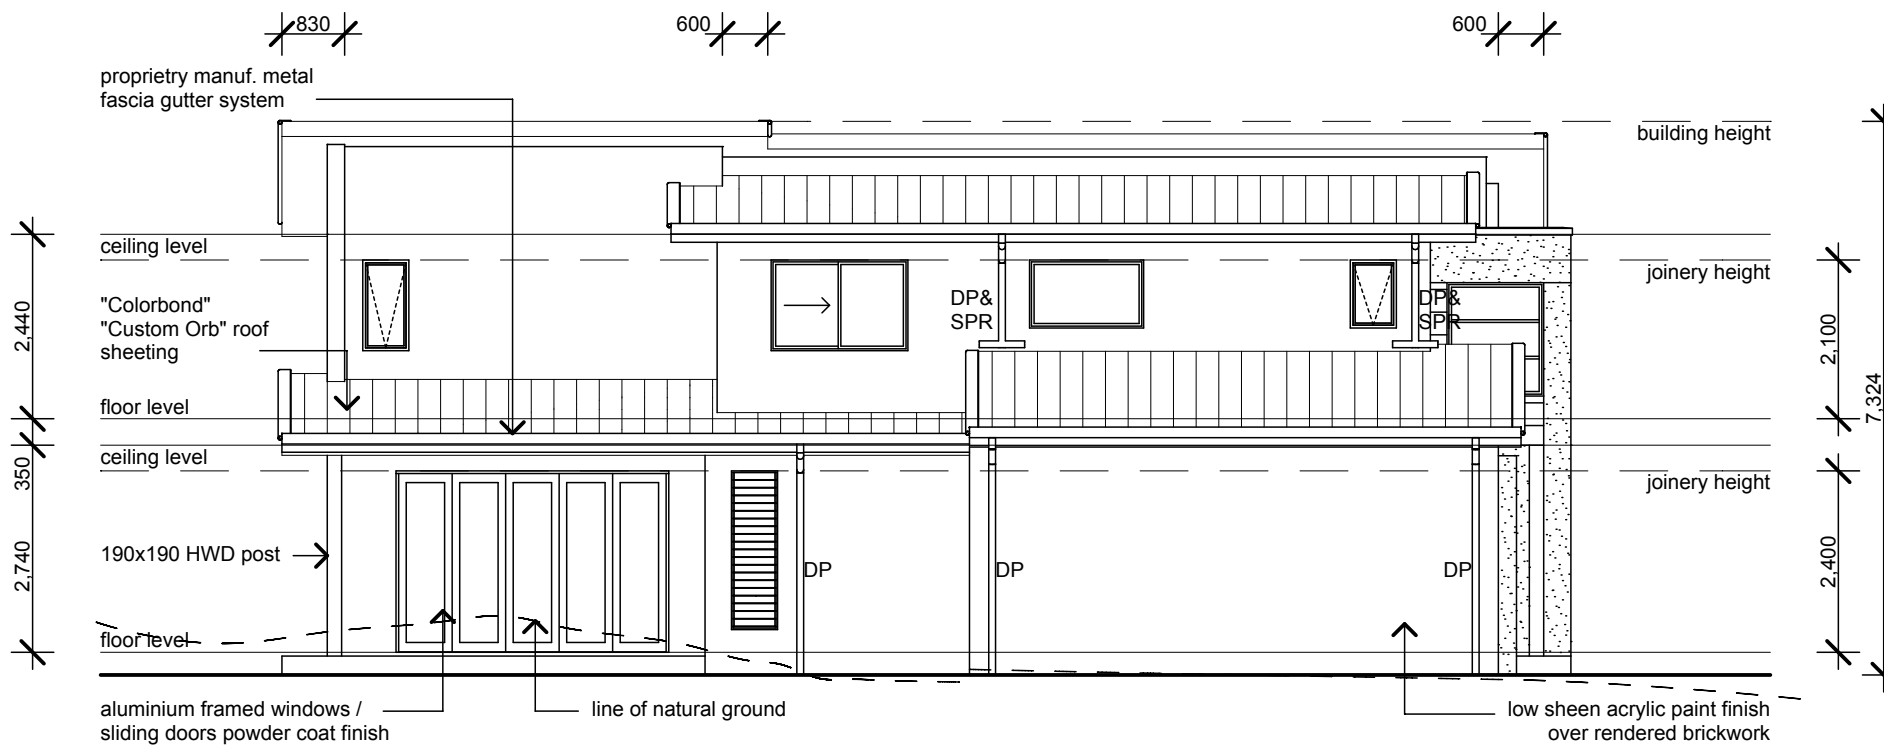

**NORTHERN ELEVATION**  
SCALE 1 : 100




**BRYN SPENCE & ASSOCIATES**  
BUILDING DESIGNERS  
9 BININI COURT, CLEAR ISLAND WATERS  
QLD 4226 AUSTRALIA  
PHONE / FACSIMILE (07) 55 786 338  
email bspence@bigpond.net.au  
QBSR Lic No 069 437

PROJECT:  
**PROPOSED NEW RESIDENCE**

BUILDER:  
**MANUKA HOMES**


These Drawings are the copyright of Bryn Spence & Associates and are not to be reproduced in part or in whole without the written permission of Bryn Spence & Associates. Do not scale off drawings confirm any measurement on site and report any discrepancy to the Building Designer

NOTES & AMENDMENTS:

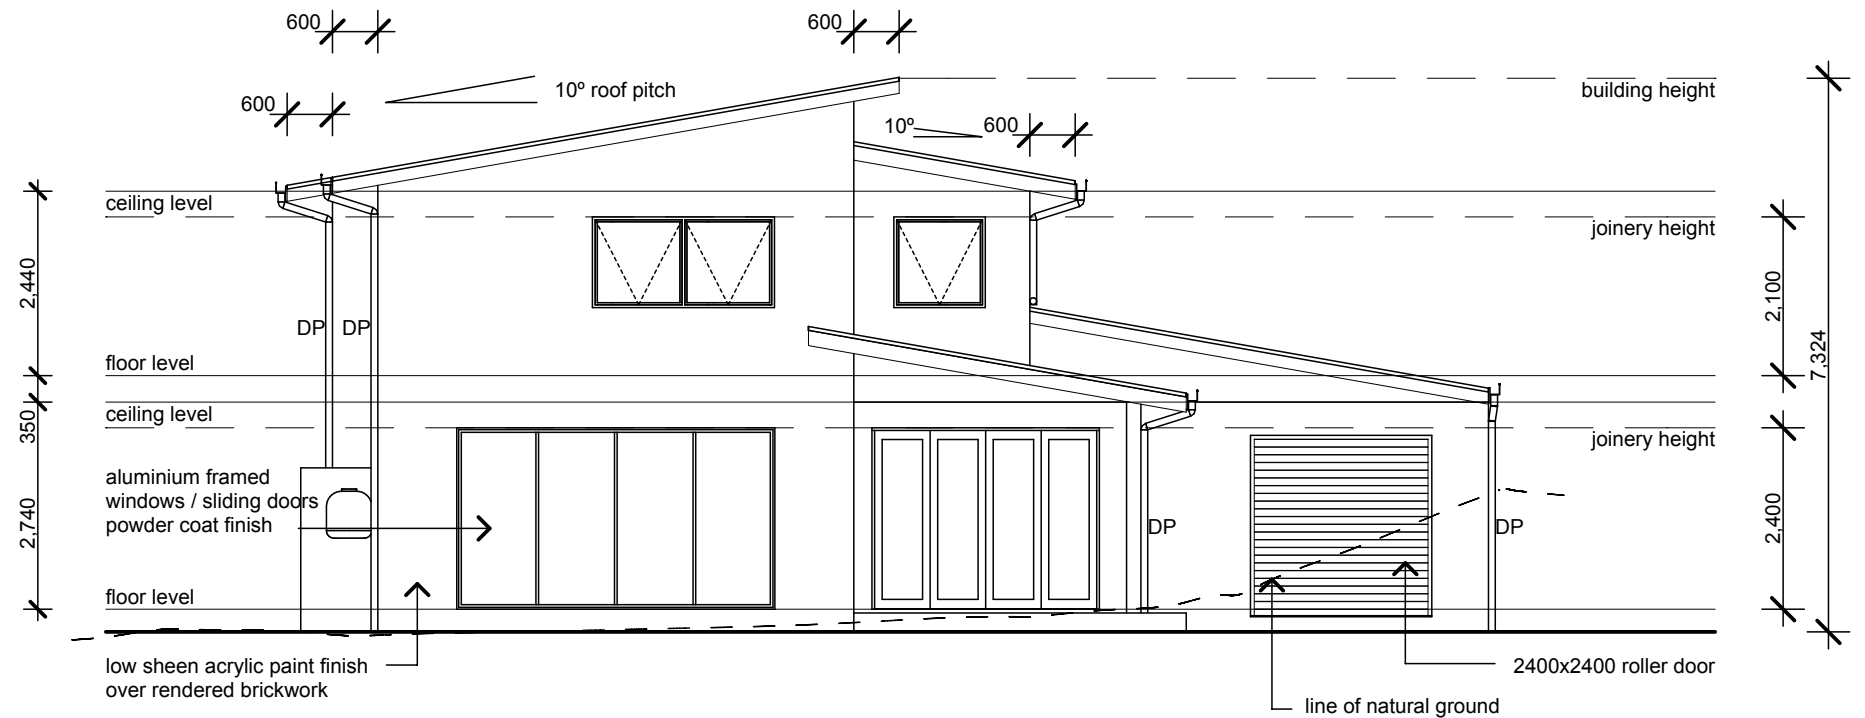**EASTERN ELEVATION**

SCALE 1 : 100

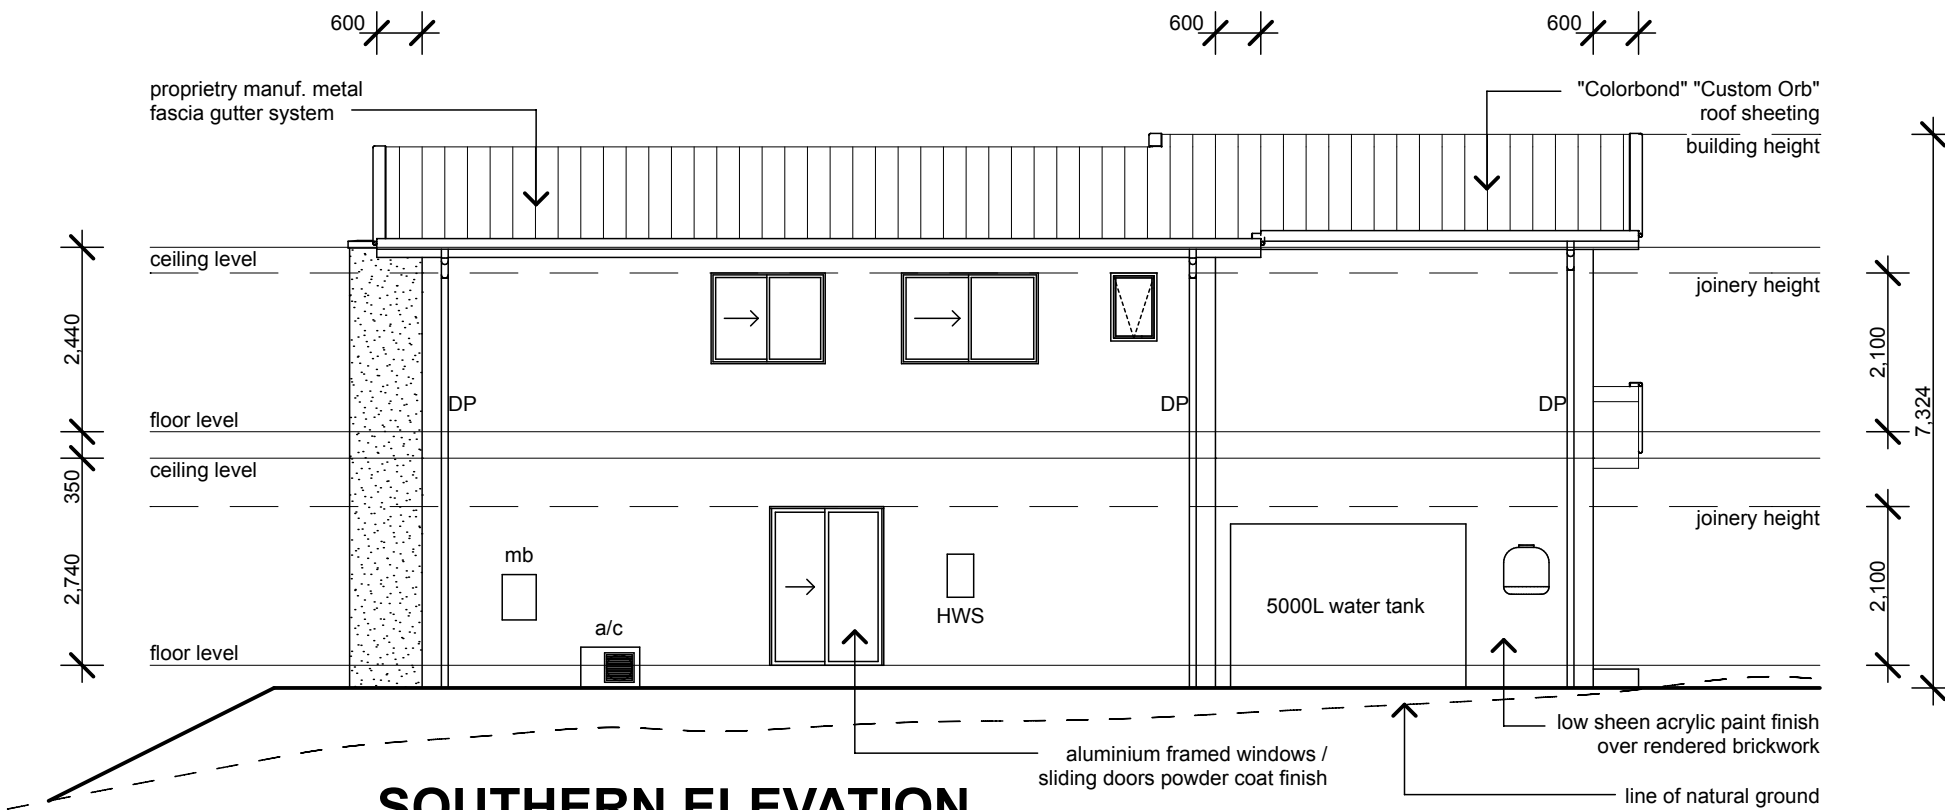

**SOUTHERN ELEVATION**

SCALE 1 : 100



**BRYN SPENCE & ASSOCIATES**  
BUILDING DESIGNERS  
9 BIRINI COURT, CLEAR ISLAND WATERS  
QLD 4226 AUSTRALIA  
PHONE / FACSIMILE (07) 55 786 338  
email bspence@bigpond.net.au  
QBSA Lic No 069 437

PROJECT:  
**PROPOSED NEW  
RESIDENCE**

BUILDER:  
**MANUKA HOMES**