

These Drawings are the copyright of Bryn Spence & Associates and are not to be reproduced in part or in whole without the written permission of Bryn Spence & Associates. Do not scale off drawings confirm any measurement on site and report any discrepancy to the Building Designer


NOTES & AMENDMENTS:

#Notes

MANUKA

HOMES

PO Box 839
 Paradise Point
 QLD 4216
 Mob: 0422 334 690

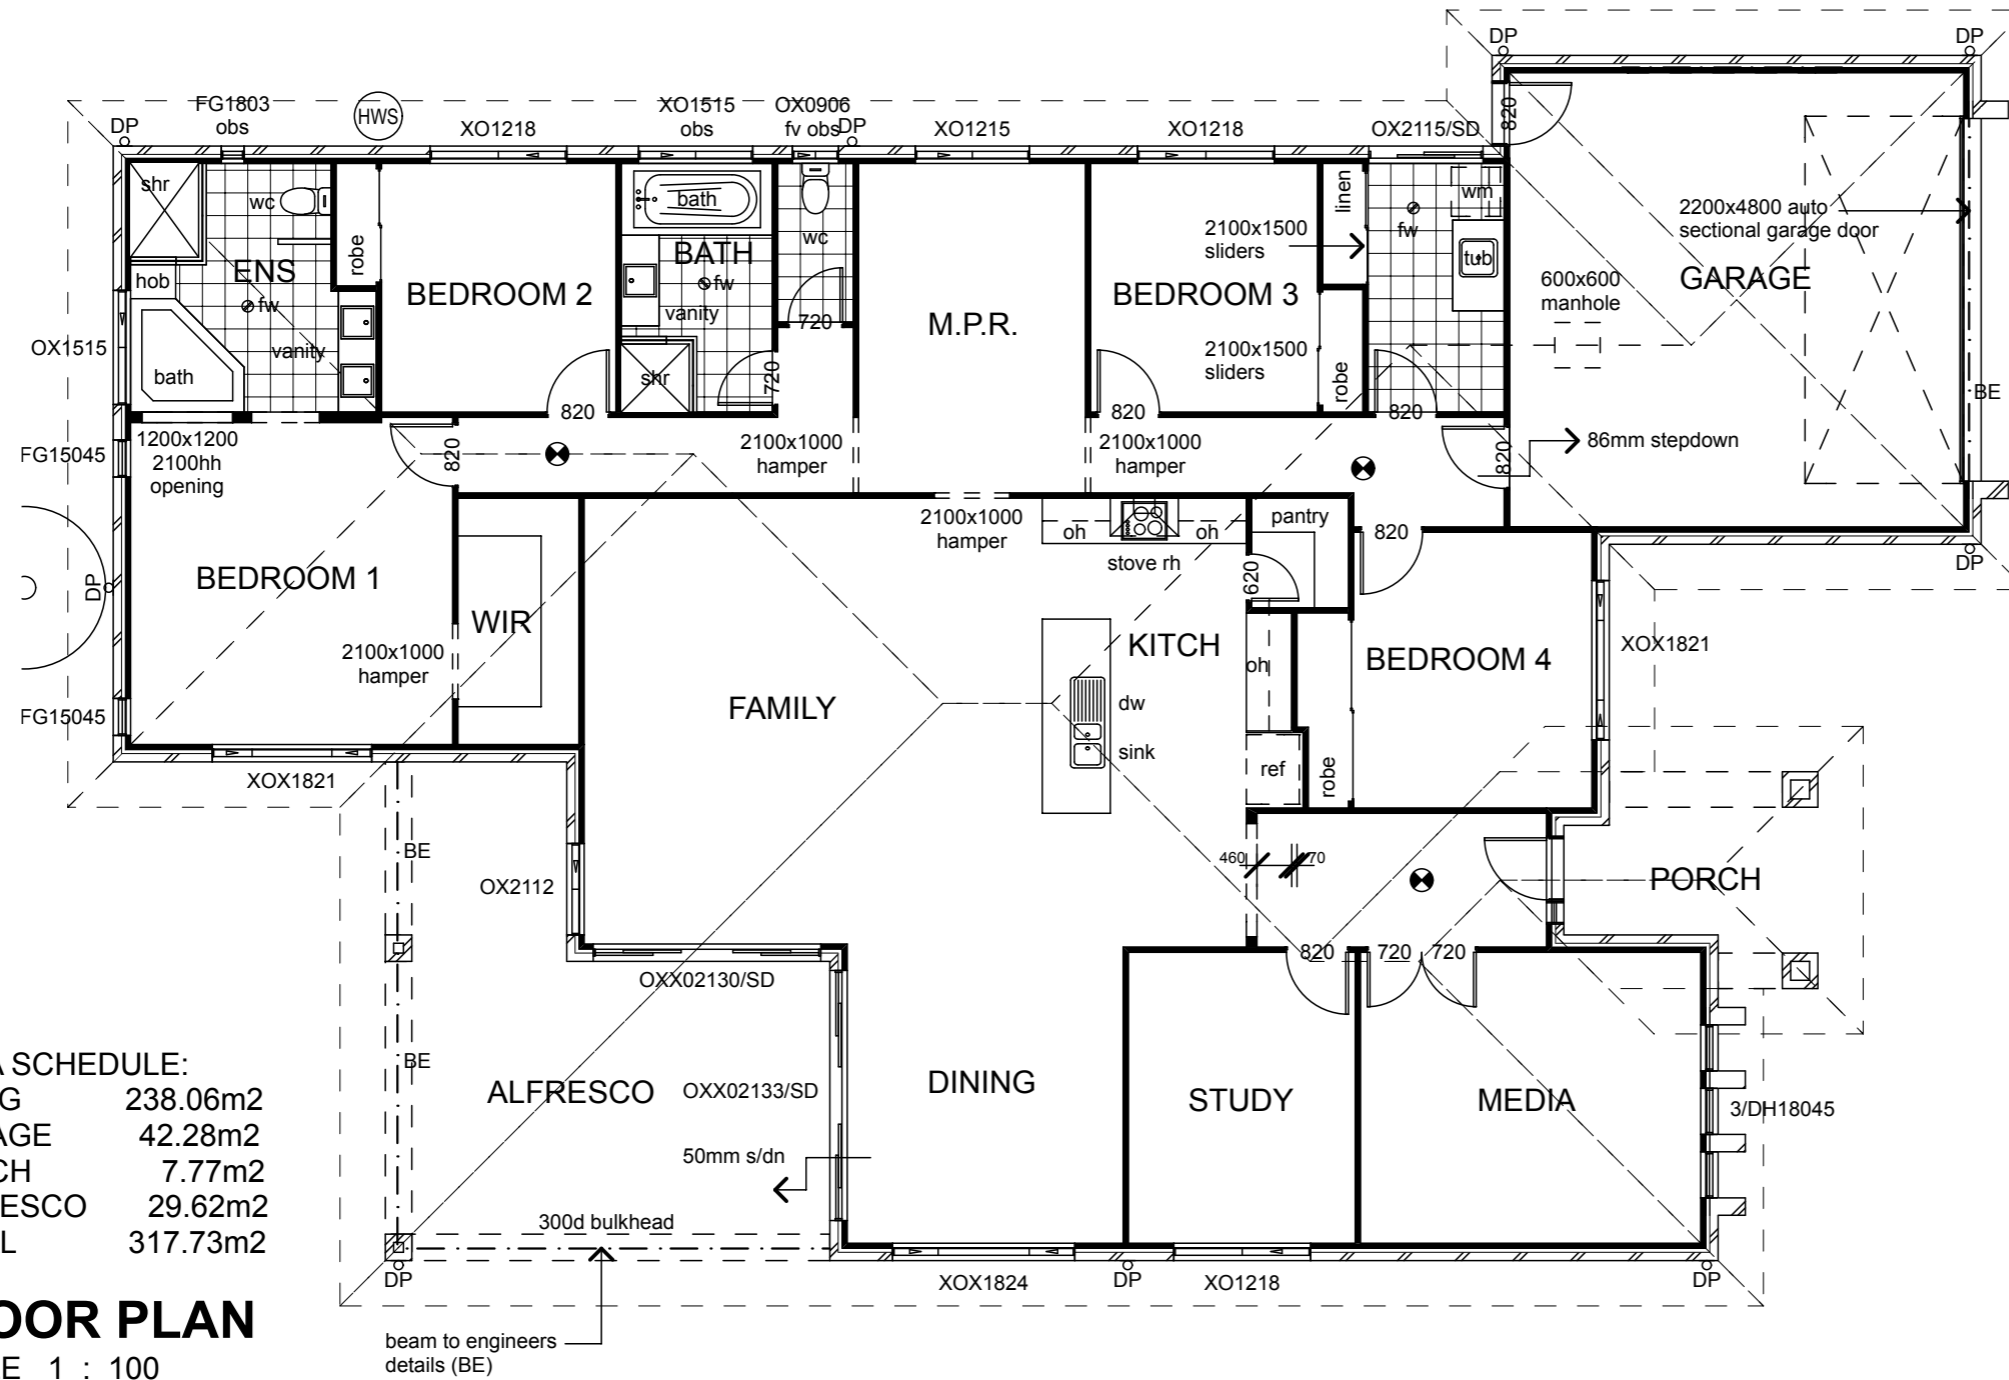

AREA SCHEDULE:

LIVING	238.06m²
GARAGE	42.28m²
PORCH	7.77m²
ALFRESCO	29.62m²
TOTAL	317.73m²

FLOOR PLAN
 SCALE 1 : 100


● indicates smoke detector

These Drawings are the copyright of Bryn Spence & Associates and are not to be reproduced in part or in whole without the written permission of Bryn Spence & Associates. Do not scale off drawings confirm any measurement on site and report any discrepancy to the Building Designer


NOTES & AMENDMENTS:

#Notes	

MANUKA
HOMES
PO Box 839
Paradise Point
QLD 4216
Mob: 0422 334 690

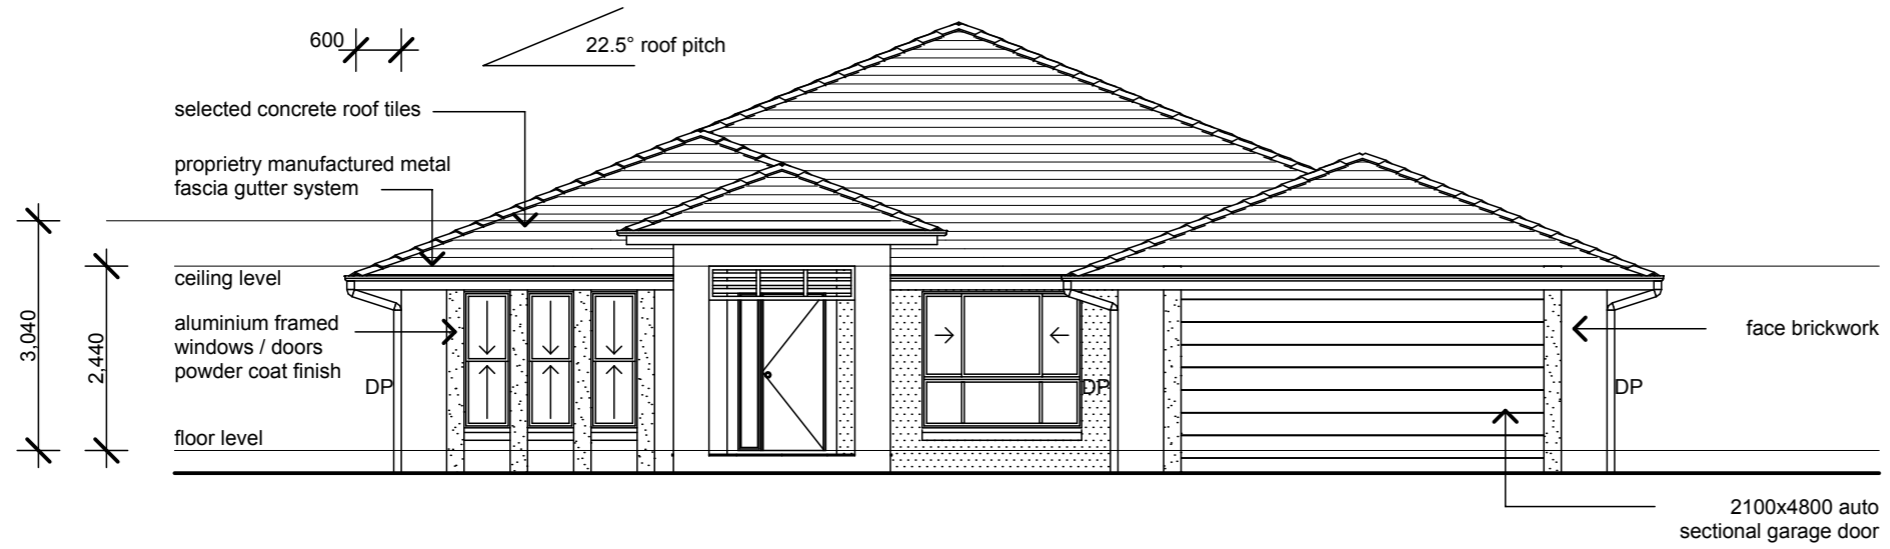

NORTH WEST ELEVATION
SCALE 1 : 100

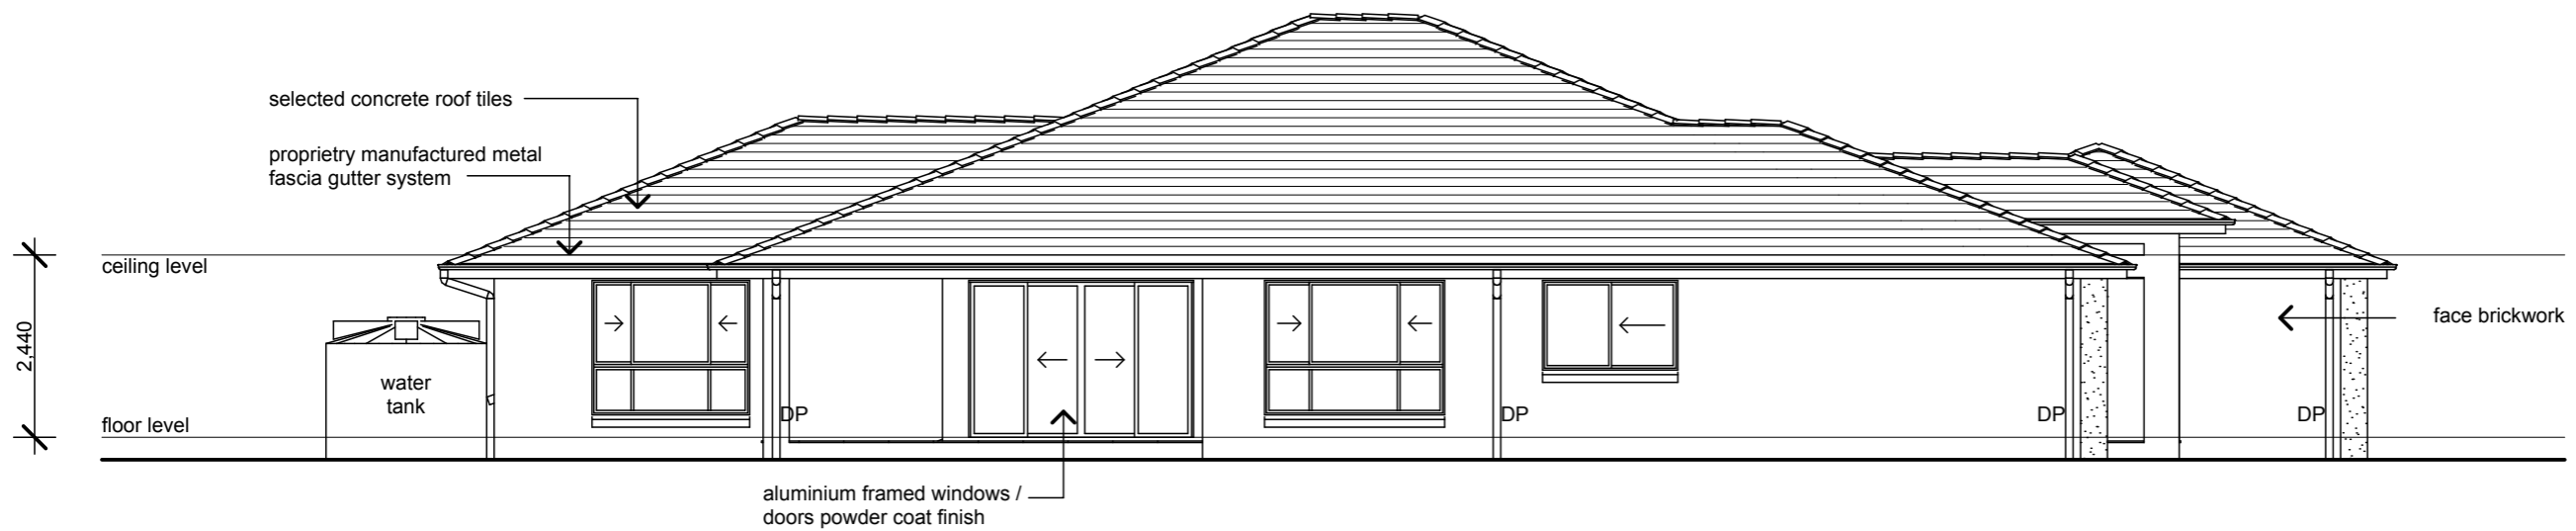


NORTH EAST ELEVATION
SCALE 1 : 100

These Drawings are the copyright of Bryn Spence & Associates and are not to be reproduced in part or in whole without the written permission of Bryn Spence & Associates. Do not scale off drawings confirm any measurement on site and report any discrepancy to the Building Designer


NOTES & AMENDMENTS:

#Notes

MANUKA
HOMES
 PO Box 839
 Paradise Point
 QLD 4216
 Mob: 0422 334 690

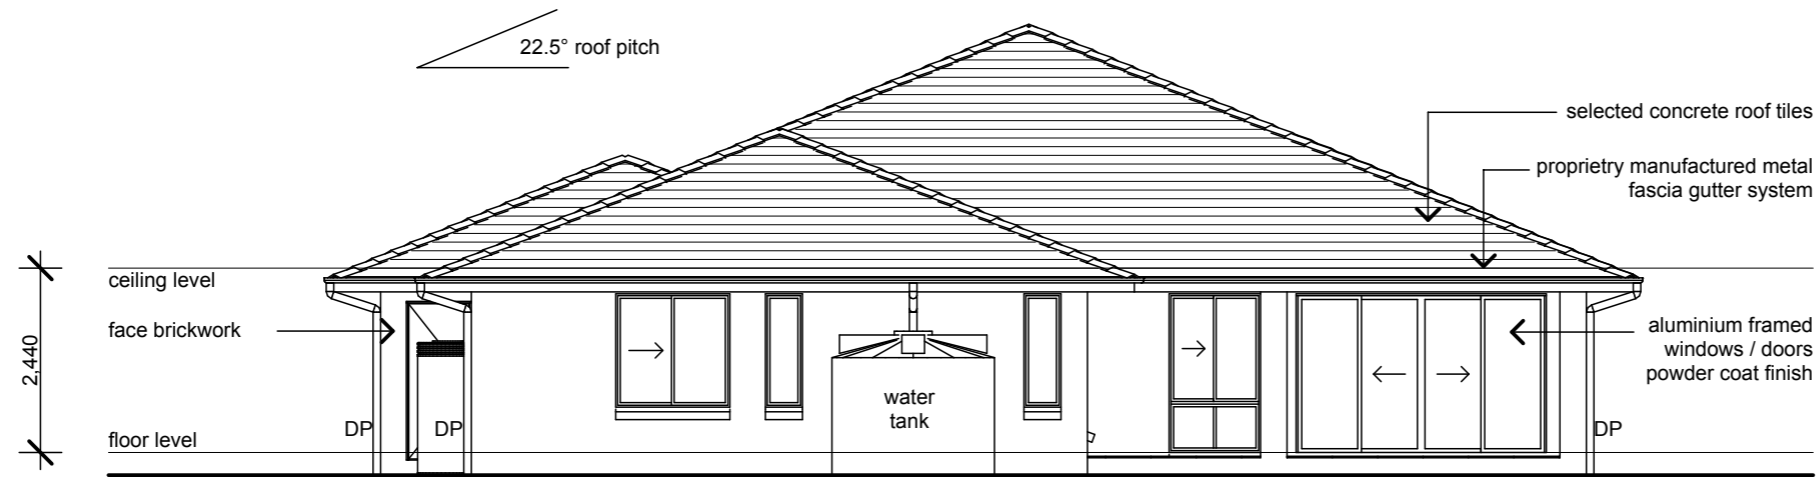

SOUTH EAST ELEVATION
 SCALE 1 : 100

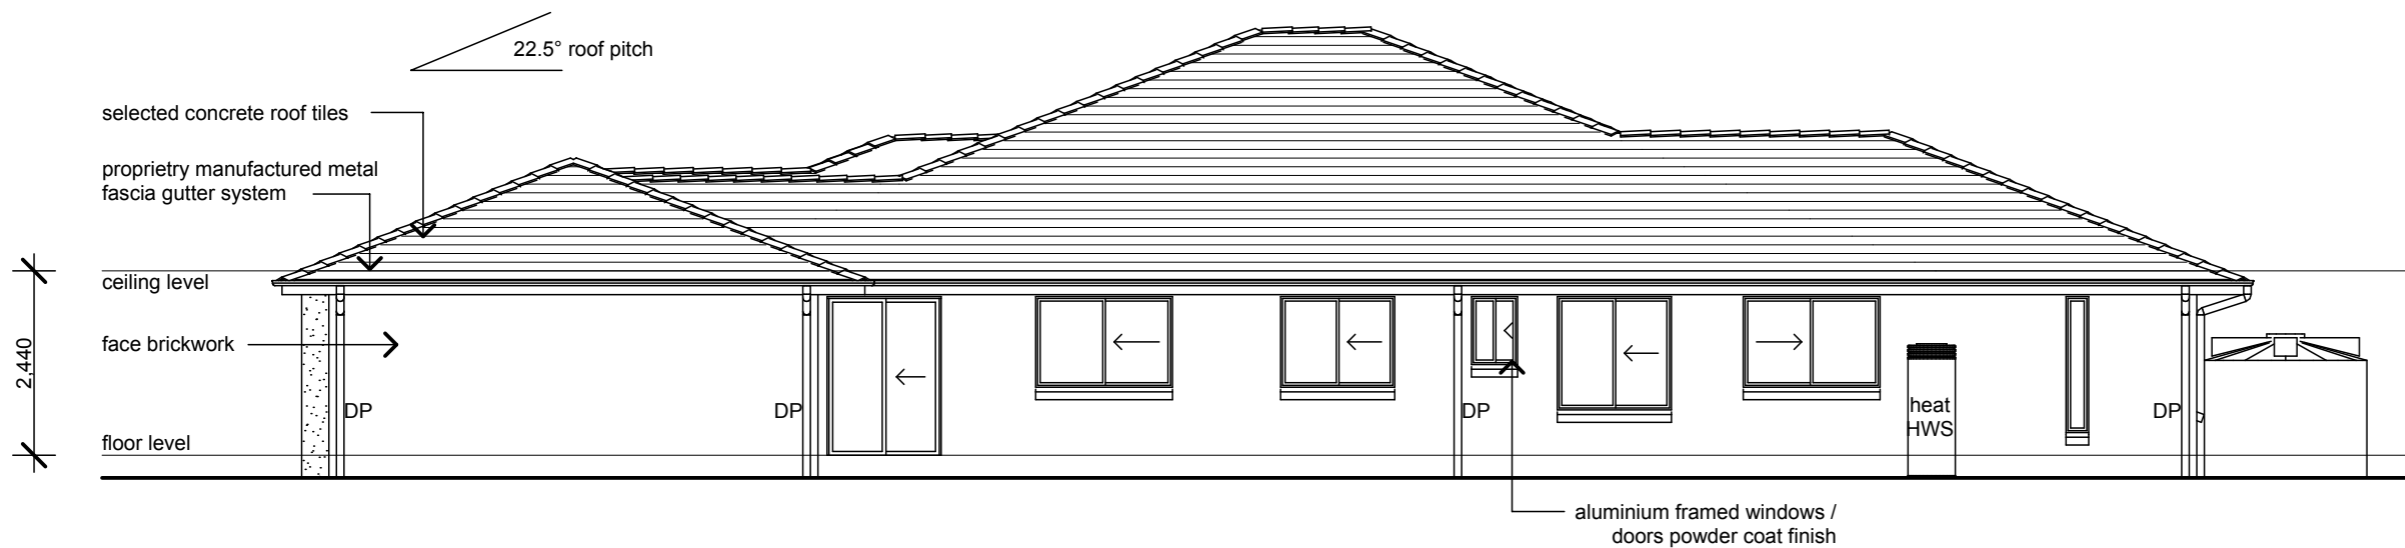

SOUTH WEST ELEVATION
 SCALE 1 : 100