

These Drawings are the copyright of Manuka Homes and are not to be reproduced in part or in whole without the written permission of Manuka Homes. Do not scale off drawings confirm any measurement on site and report any discrepancy to the Building Designer

NOTES & AMENDMENTS:

MANUKA

HOMES

PO Box 839
Paradise Point
QLD 4216
Mob: 0422 334 690



BRYN SPENCE & ASSOCIATES

BUILDING DESIGNERS

9 BININI COURT, CLEAR ISLAND WATERS

QLD 4226 AUSTRALIA

PHONE / FACSIMILE (07) 55 786 338

email bryns@bigpond.net.au

QBSA Lic No 069 437


PROJECT:
**PROPOSED NEW
RESIDENCE**

BUILDER:
MANUKA HOMES




These Drawings are the copyright of Manuka Homes and are not to be reproduced in part or in whole without the written permission of Manuka Homes. Do not scale off drawings confirm any measurement on site and report any discrepancy to the Building Designer

NOTES & AMENDMENTS:

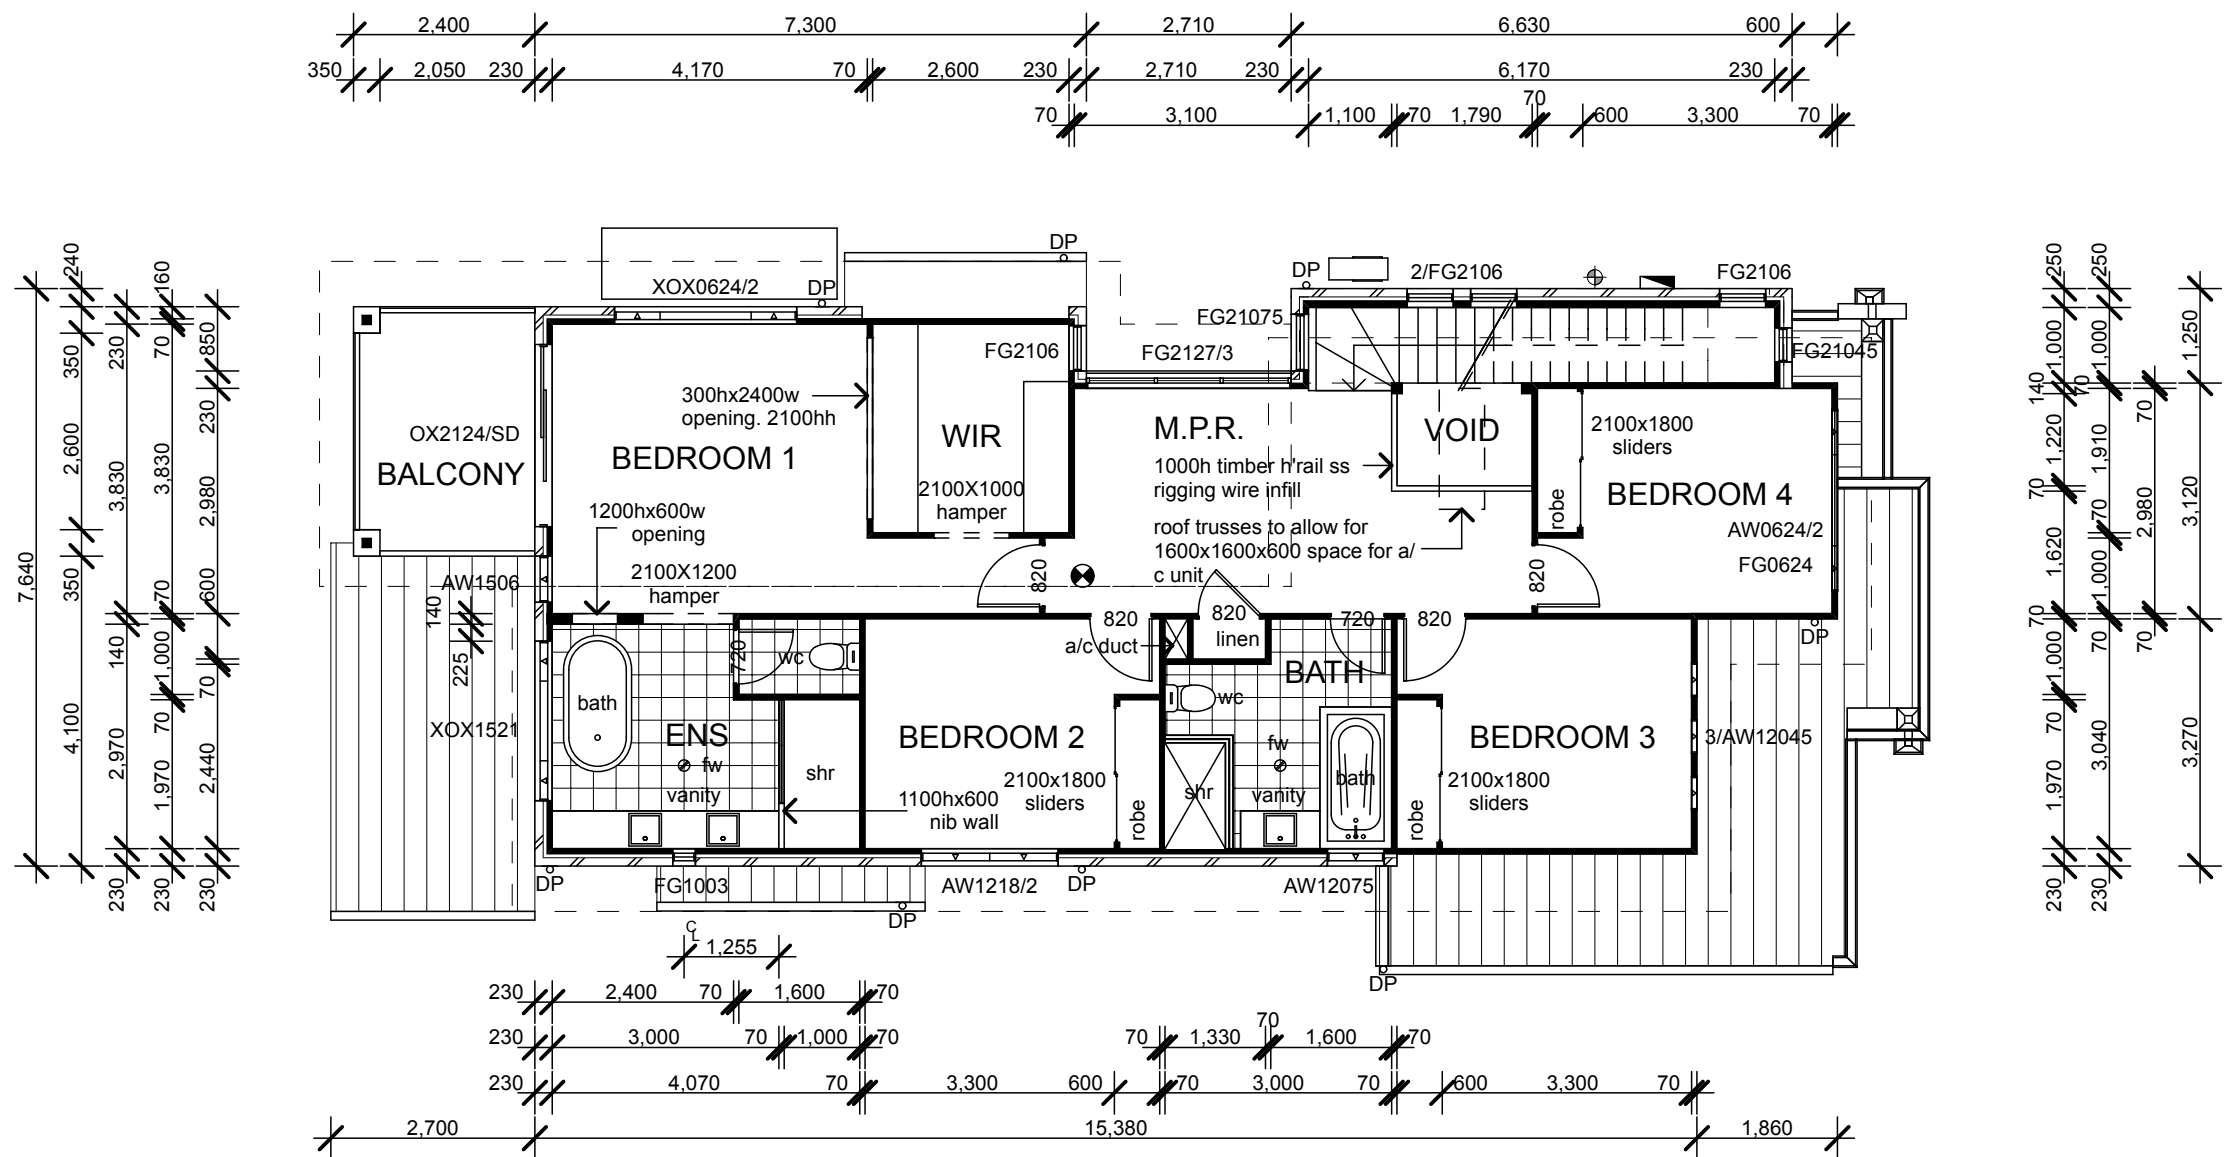

FIRST FLOOR PLAN

SCALE 1 : 100

- be-beam to engineers details
- cb-concealed beam to engineers detail
-  smoke alarm to be installed in accordance with BCA Part 3.7.2

MANUKA HOMES
 PO Box 839
 Paradise Point
 QLD 4216
 Mob: 0422 334 690




BRYN SPENCE & ASSOCIATES
 BUILDING DESIGNERS
 9 BININI COURT, CLEAR ISLAND WATERS
 QLD 4226 AUSTRALIA
 PHONE / FACSIMILE (07) 55 786 338
 email bspence@bigpond.net.au
 QBSR Lic No 069 437

PROJECT:
PROPOSED NEW RESIDENCE


BUILDER:
MANUKA HOMES

These Drawings are the copyright of Manuka Homes and are not to be reproduced in part or in whole without the written permission of Manuka Homes. Do not scale off drawings confirm any measurement on site and report any discrepancy to the Building Designer

NOTES & AMENDMENTS:

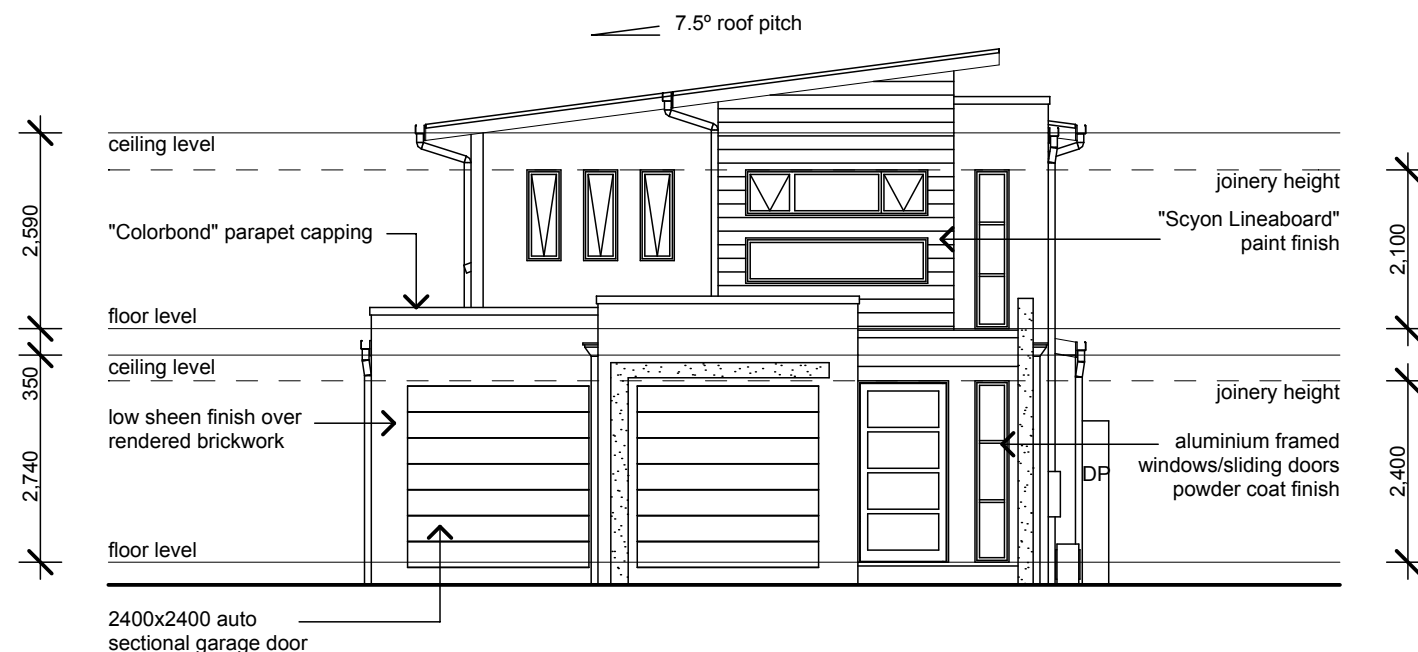

SOUTHERN ELEVATION
SCALE 1 : 100

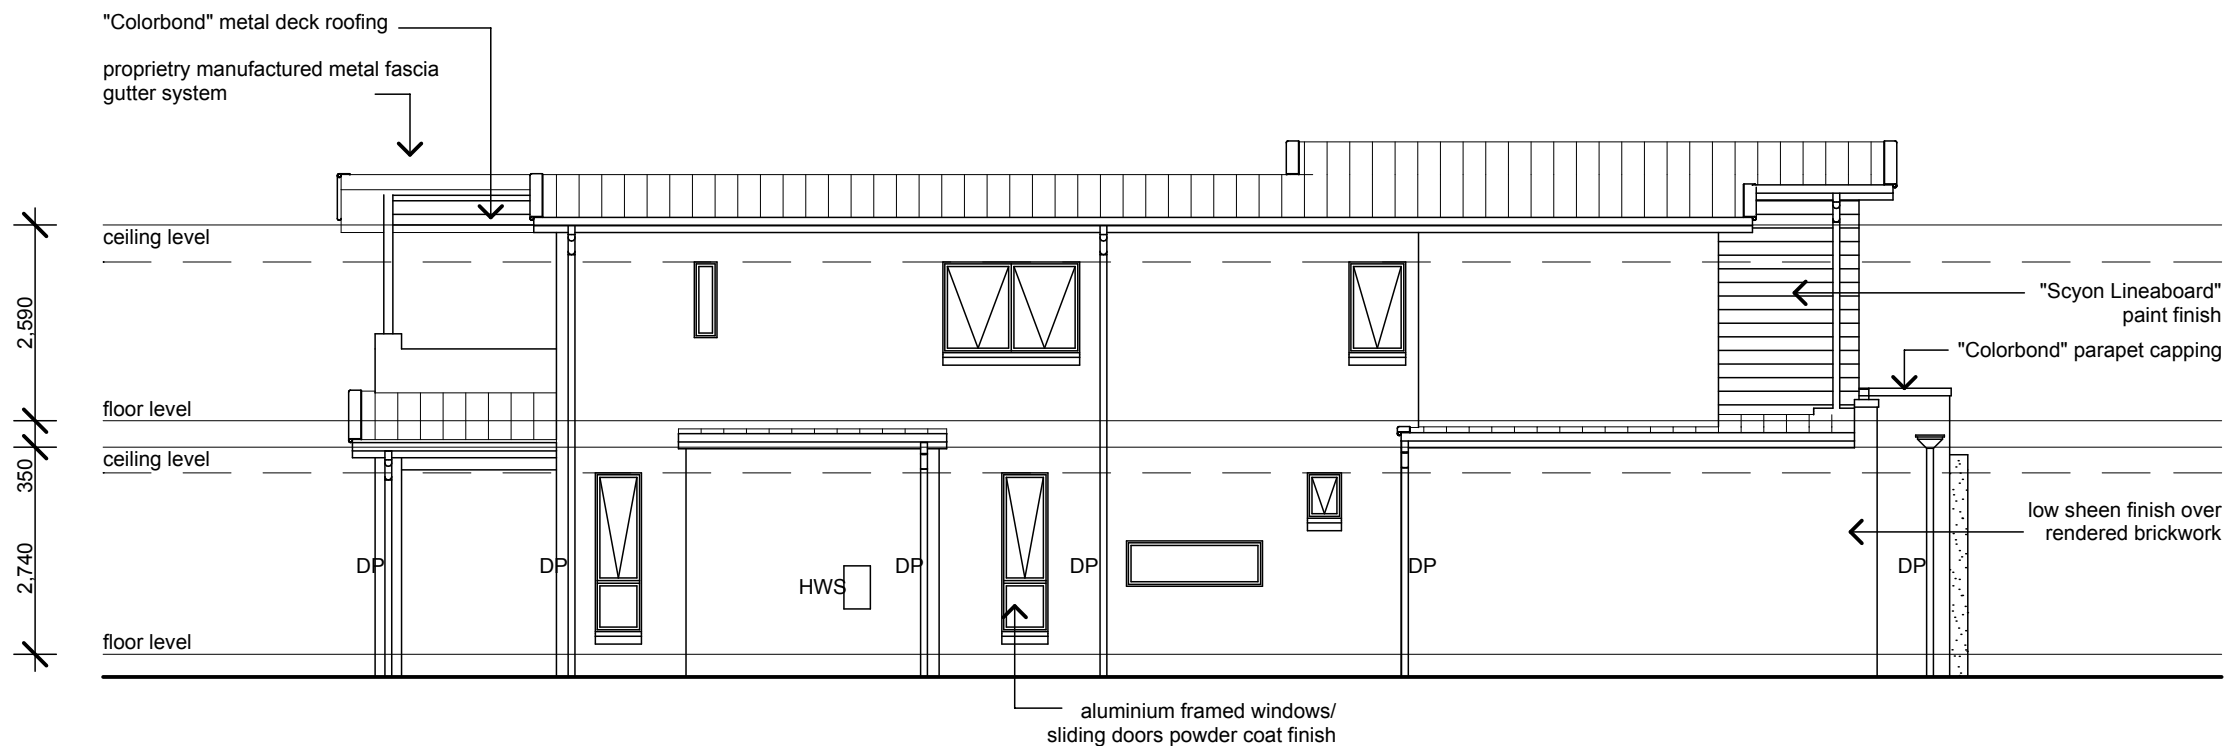

WESTERN ELEVATION
SCALE 1 : 100

MANUKA
HOMES
PO Box 839
Paradise Point
QLD 4216
Mob: 0422 334 690



BRYN SPENCE & ASSOCIATES
BUILDING DESIGNERS
9 BININI COURT, CLEAR ISLAND WATERS
QLD 4226 AUSTRALIA
PHONE / FACSIMILE (07) 55 786 338
email bspence@bigpond.net.au
QBSA Lic No 069 437

PROJECT:
**PROPOSED NEW
RESIDENCE**

BUILDER:
MANUKA HOMES

These Drawings are the copyright of Manuka Homes and are not to be reproduced in part or in whole without the written permission of Manuka Homes. Do not scale off drawings confirm any measurement on site and report any discrepancy to the Building Designer

NOTES & AMENDMENTS:



NORTHERN ELEVATION
SCALE 1 : 100



EASTERN ELEVATION
SCALE 1 : 100

MANUKA
HOMES
PO Box 839
Paradise Point
QLD 4216
Mob: 0422 334 690



BRYN SPENCE & ASSOCIATES
BUILDING DESIGNERS
9 BININI COURT, CLEAR ISLAND WATERS
QLD 4226 AUSTRALIA
PHONE / FACSIMILE (07) 55 786 338
email bspence@bigpond.net.au
QBSA Lic No 069 437

PROJECT:
**PROPOSED NEW
RESIDENCE**

BUILDER:
MANUKA HOMES