


CONSTRUCTION ISSUE

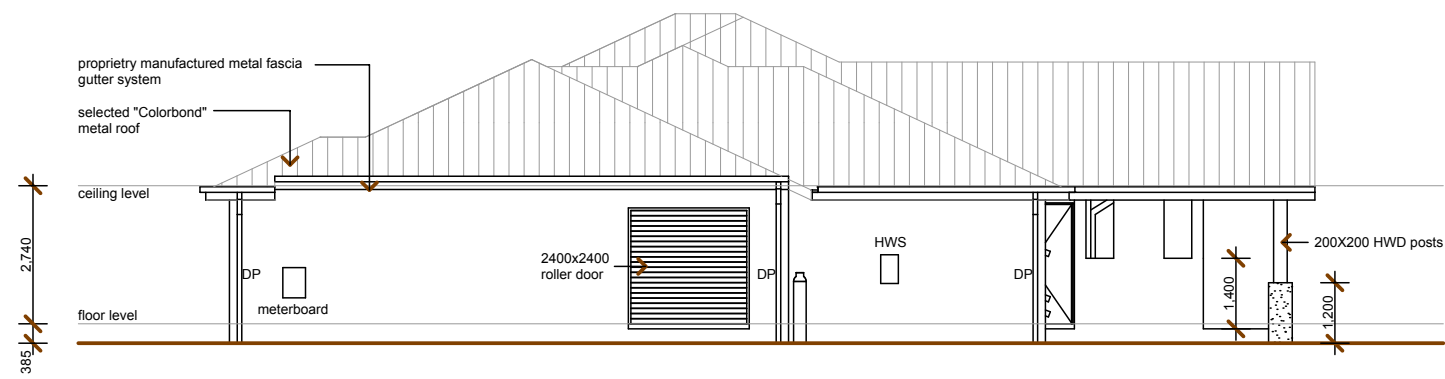

SOUTH EAST ELEVATION
NOT TO SCALE



SOUTH WEST ELEVATION
NOT TO SCALE

NOTES & AMENDMENTS:

PROJECT:
PROPOSED NEW RESIDENCE

MANUKA
HOMES

PO Box 839
Paradise Point
QLD 4216
Mob: 0422 334 690

These Drawings are the copyright of Manuka Homes and are not to be reproduced in part or in whole without the written permission of Manuka Homes. Do not scale off drawings confirm any measurement on site and report any discrepancy to the Building Designer