


These Drawings are the copyright of Bryn Spence & Associates and are not to be reproduced in part or in whole without the written permission of Bryn Spence & Associates. Do not scale off drawings confirm any measurement on site and report any discrepancy to the Building Designer

NOTES & AMENDMENTS:

Notes
27/02/08

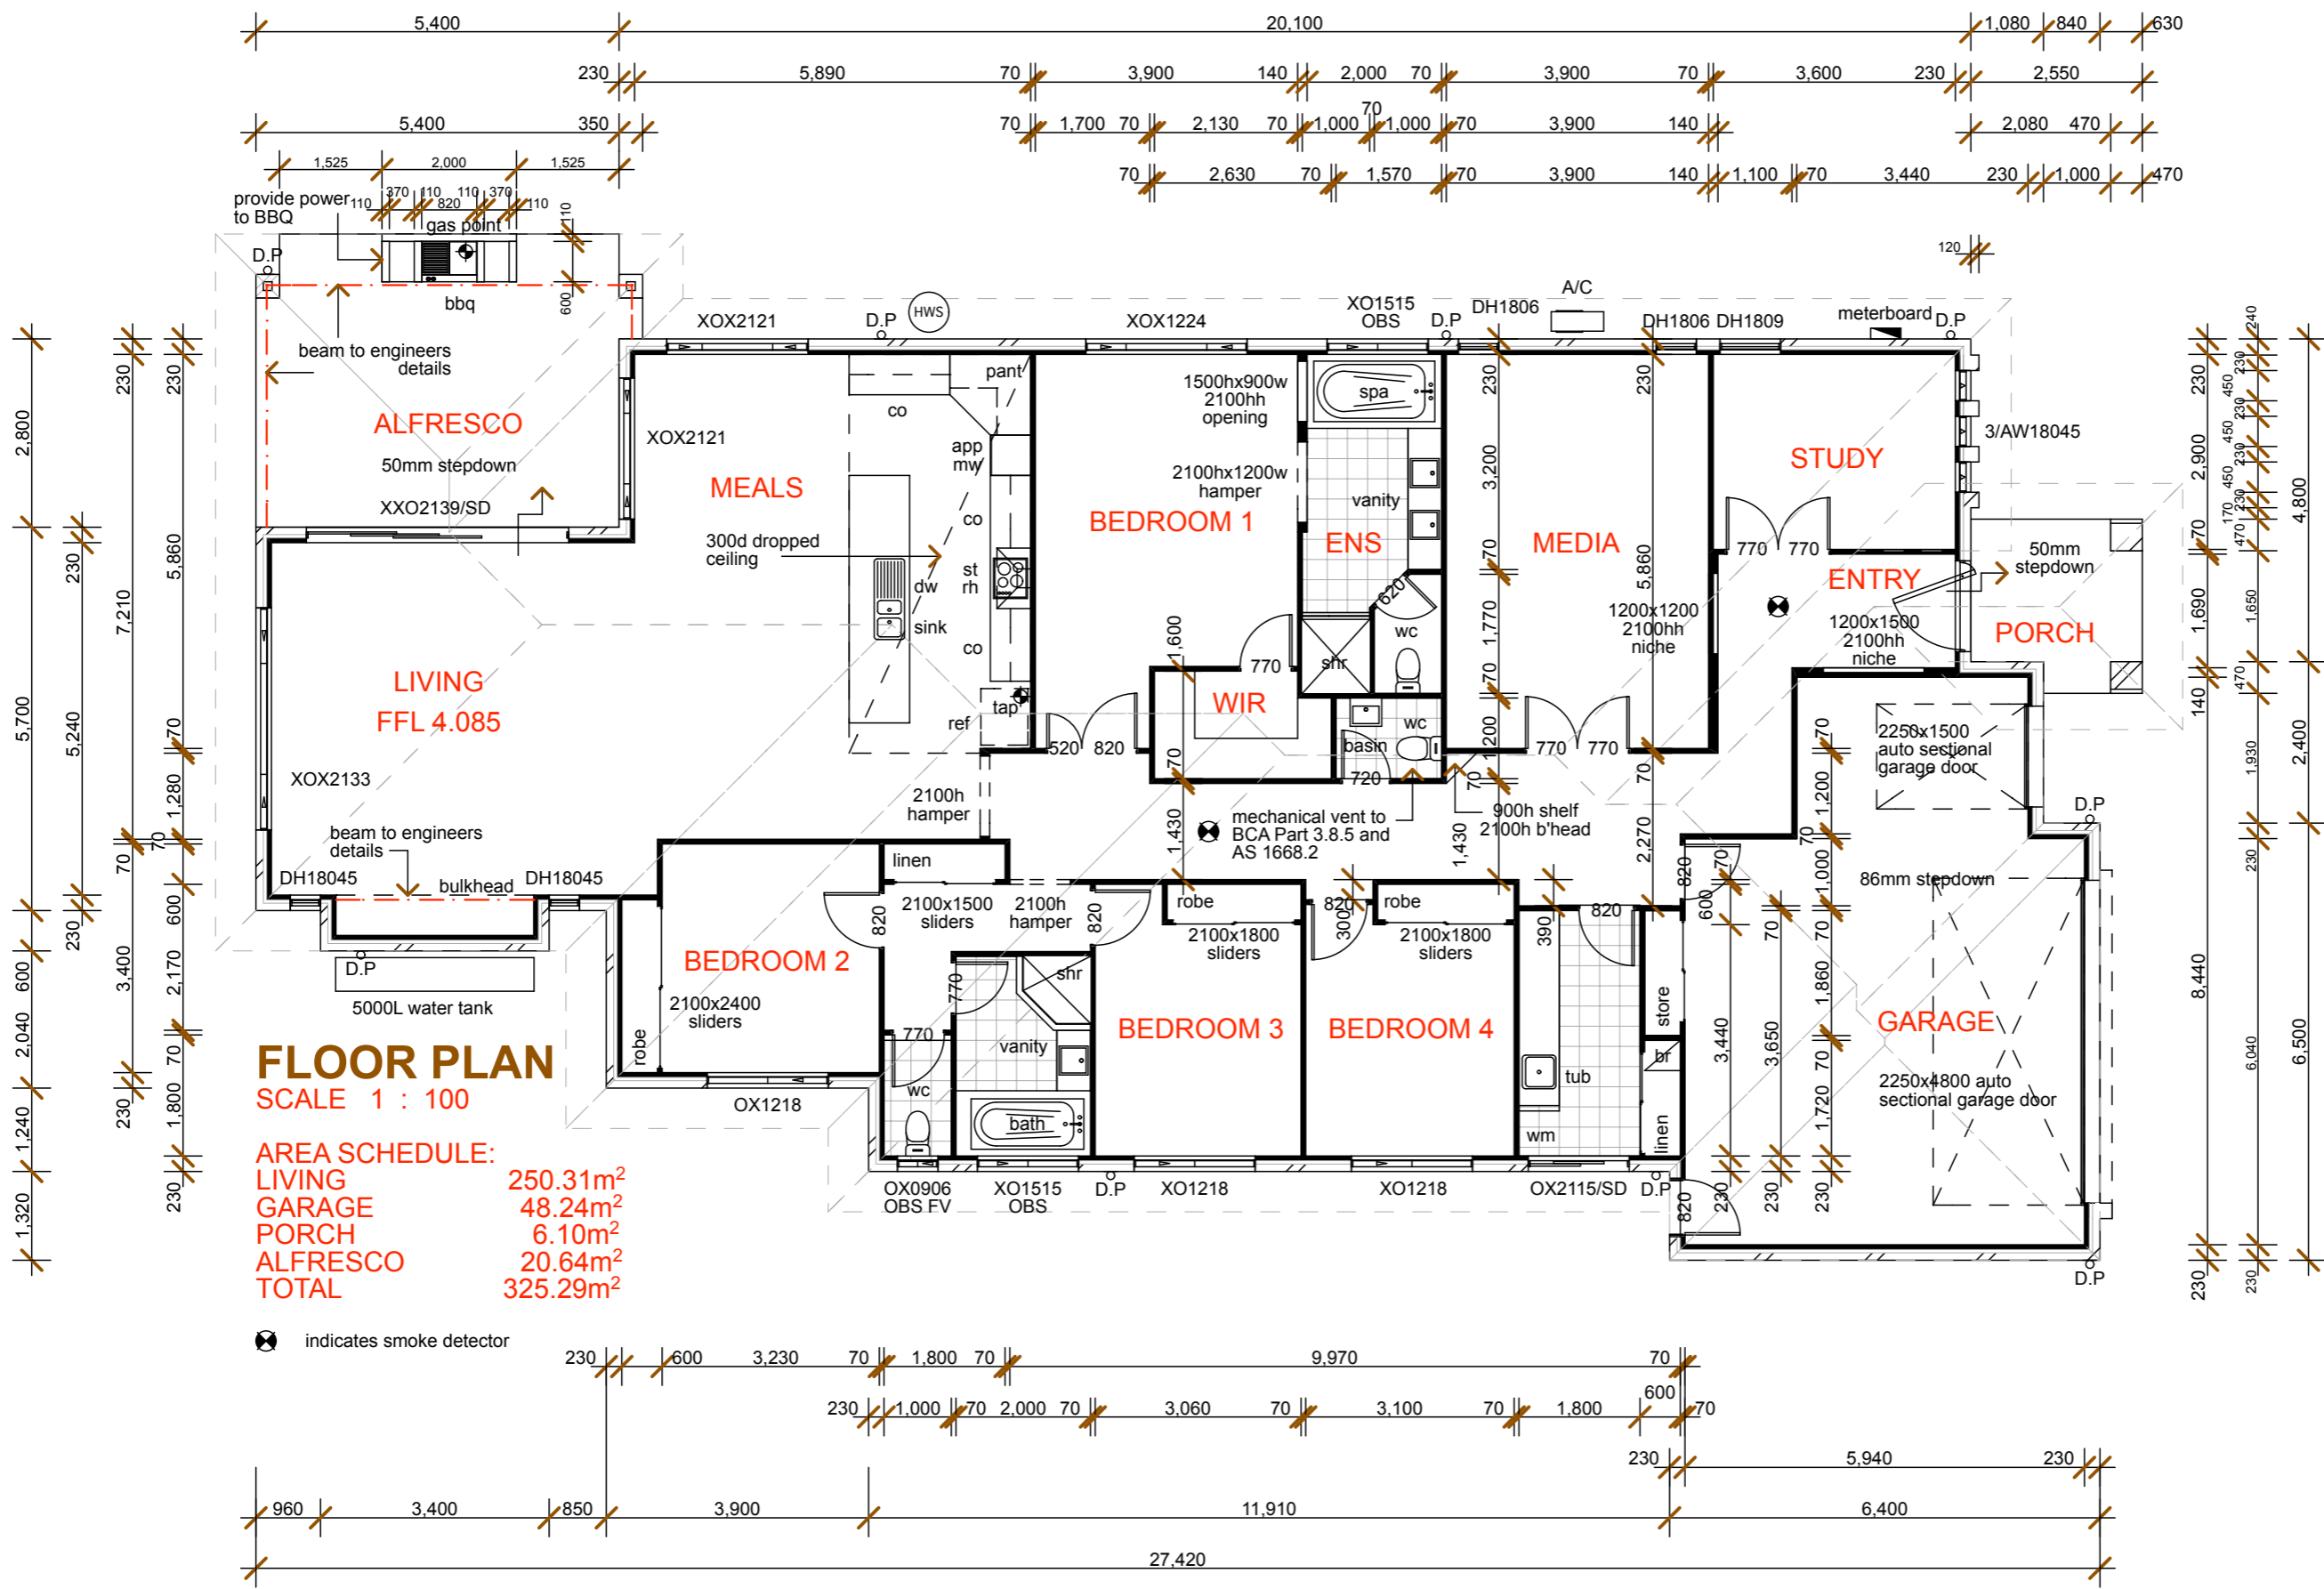

BRYN SPENCE & ASSOCIATES
BUILDING DESIGNERS
9 BUNINI COURT, CLEAR ISLAND WATERS
QLD 4226 AUSTRALIA
PHONE / FACSIMILE (07) 55 786 338
email bspence@bigpond.net.au
QBSR Lic No 069 437

PROJECT:
PROPOSED NEW RESIDENCE

SITE ADDRESS:
CLIENT:

BUILDER:
MANUKA HOMES


DATE:
DESIGN:
DRAWN:
CHECKED:
SCALE:

PROJECT No


These Drawings are the copyright of Bryn Spence & Associates and are not to be reproduced in part or in whole without the written permission of Bryn Spence & Associates. Do not scale off drawings confirm any measurement on site and report any discrepancy to the Building Designer

NOTES & AMENDMENTS:

Notes

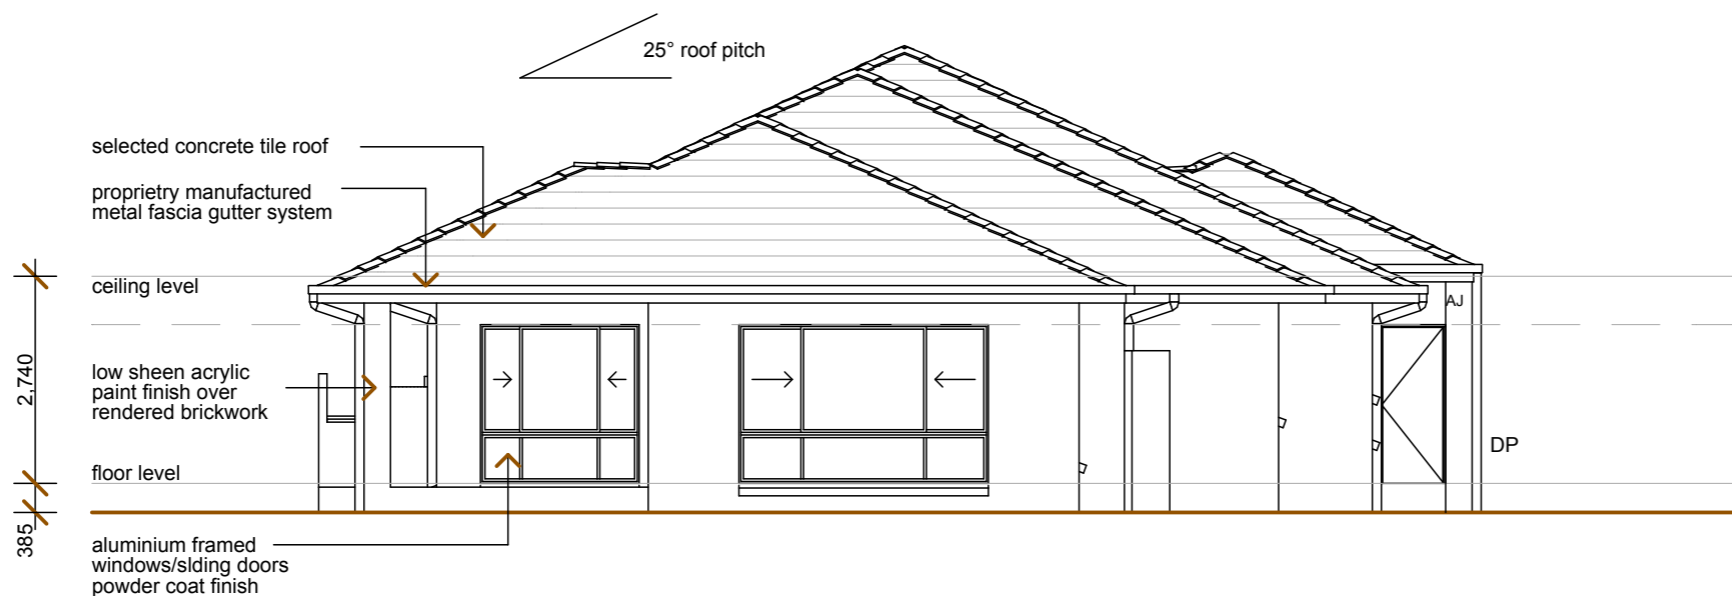

WESTERN ELEVATION
SCALE 1 : 100

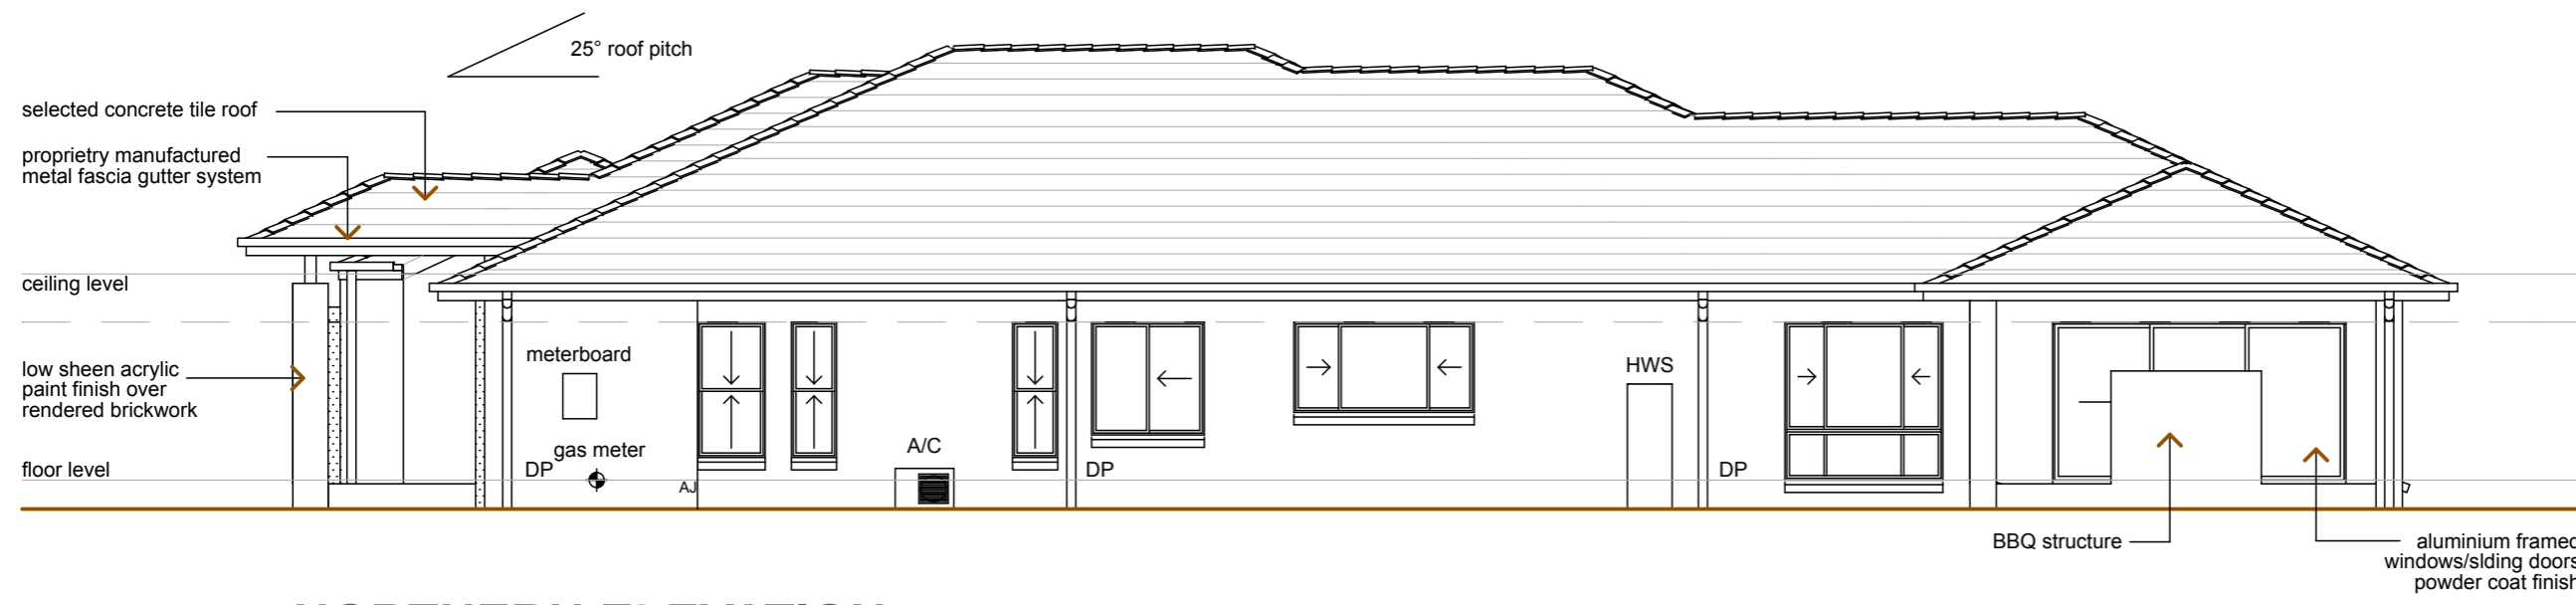

NORTHERN ELEVATION
SCALE 1 : 100



BRYN SPENCE & ASSOCIATES
BUILDING DESIGNERS
9 BININI COURT, CLEAR ISLAND WATERS
QLD 4226 AUSTRALIA
PHONE / FACSIMILE (07) 55 786 338
email bspence@bispac.net.au
QBSA Lic No 069 437

PROJECT:
PROPOSED NEW RESIDENCE

SITE ADDRESS:
CLIENT:

BUILDER:
MANUKA HOMES

DATE:
DESIGN:
DRAWN:
CHECKED:
SCALE:
PROJECT No