


These Drawings are the copyright of Bryn Spence & Associates and are not to be reproduced in part or in whole without the written permission of Bryn Spence & Associates. Do not scale off drawings confirm any measurement on site and report any discrepancy to the Building Designer


NOTES & AMENDMENTS:

#Notes	

MANUKA HOMES
 PO Box 839
 Paradise Point
 QLD 4216
 Mob: 0422 334 690

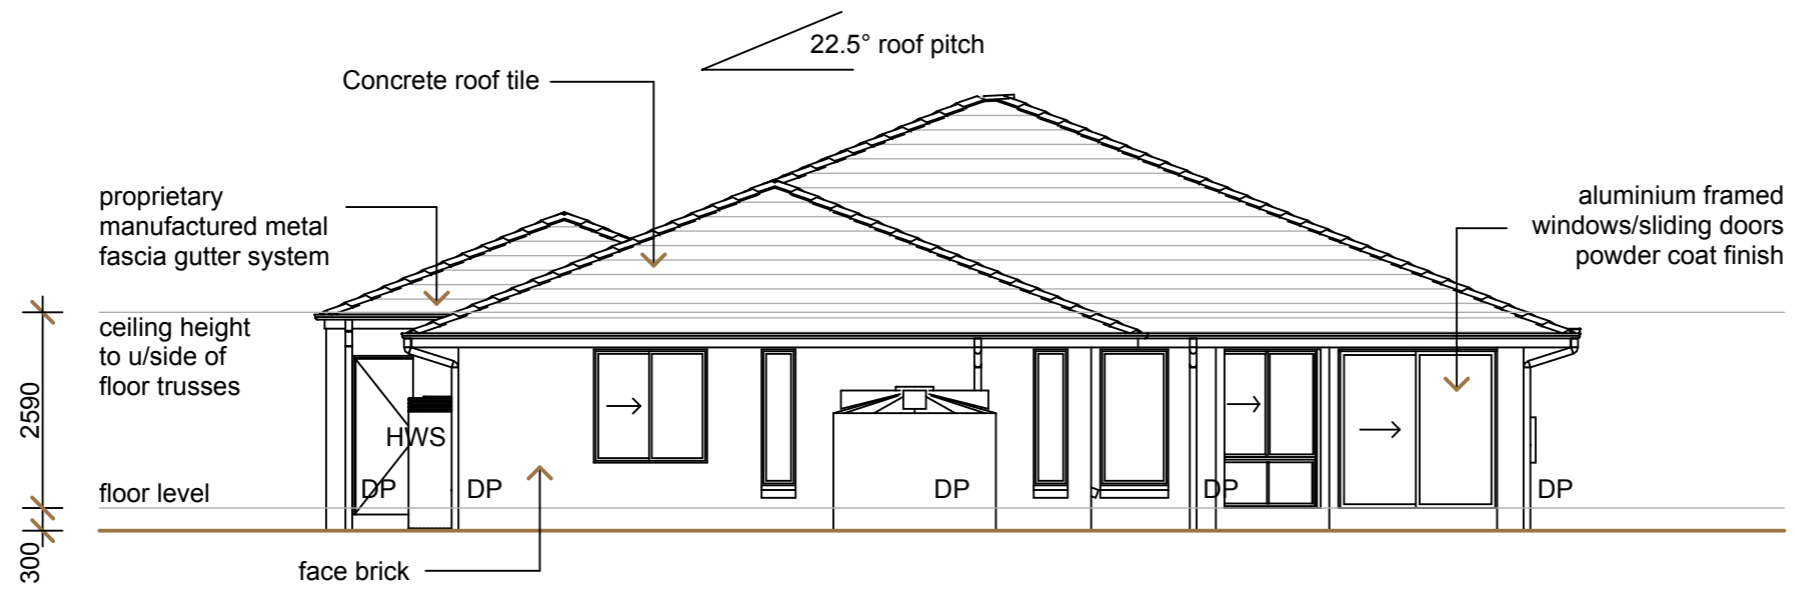

SOUTHERN ELEVATION
 SCALE 1 : 100

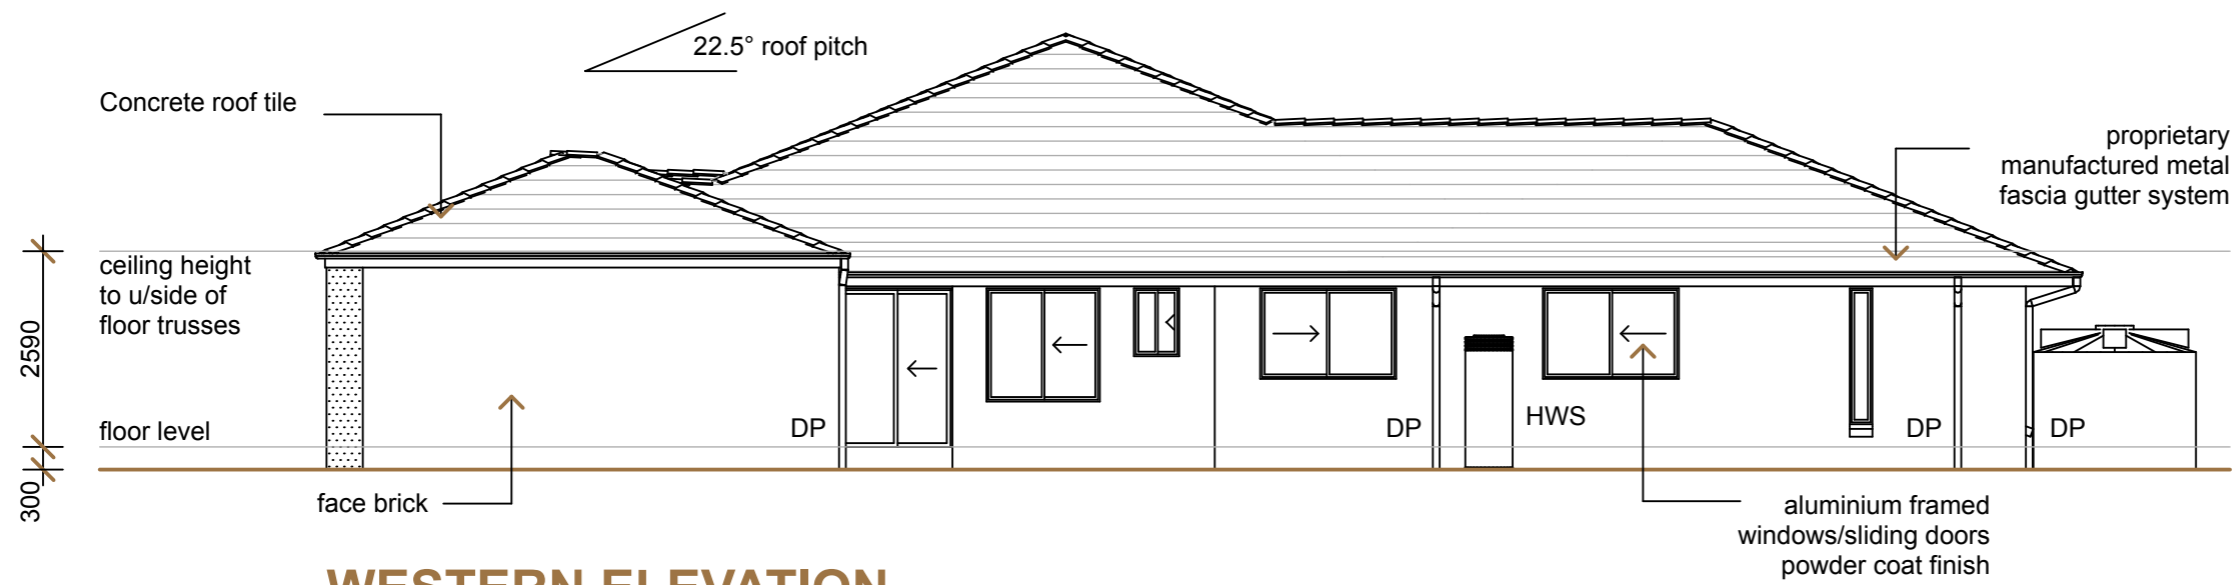

WESTERN ELEVATION
 SCALE 1 : 100