


These Drawings are the copyright of Bryn Spence & Associates and are not to be reproduced in part or in whole without the written permission of Bryn Spence & Associates. Do not scale off drawings confirm any measurement on site and report any discrepancy to the Building Designer

NOTES & AMENDMENTS:

A	21/09/10 Construction Issue

MANUKA HOMES
 PO Box 839
 Paradise Point
 QLD 4216
 Mob: 0422 334 690

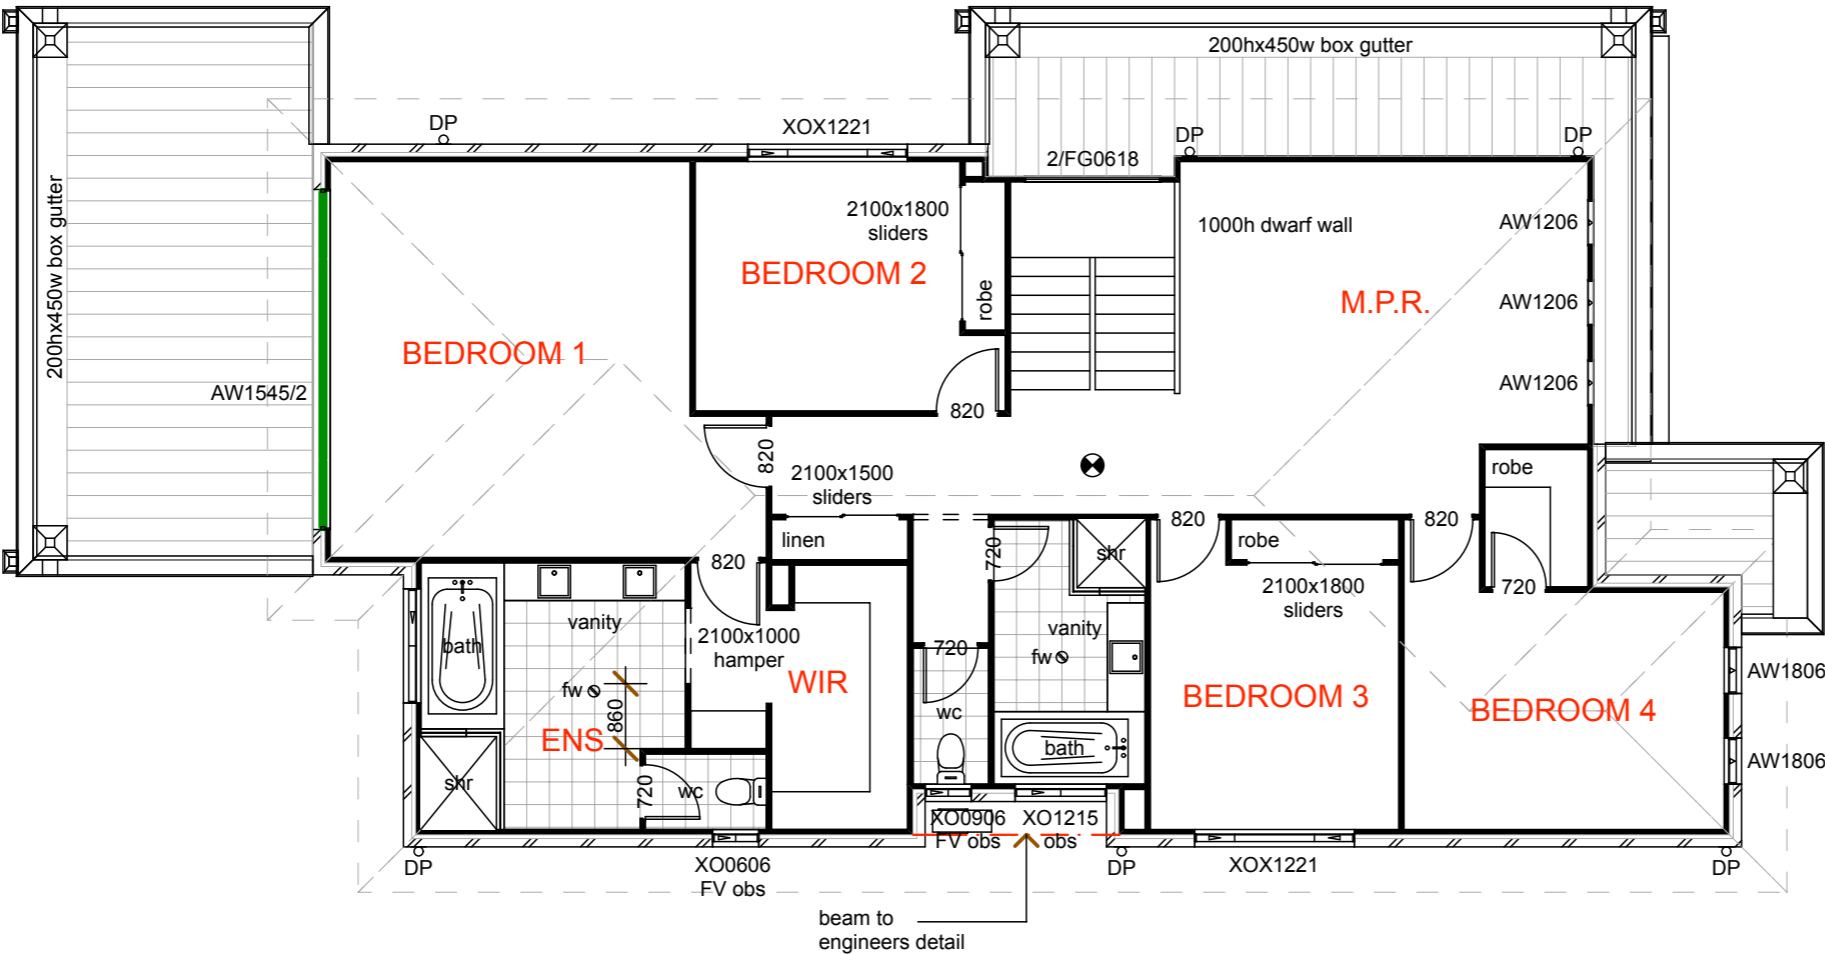

FIRST FLOOR PLAN
 SCALE 1 : 100

⊗ indicates smoke detector

