


These Drawings are the copyright of Bryn Spence & Associates and are not to be reproduced in part or in whole without the written permission of Bryn Spence & Associates. Do not scale off drawings confirm any measurement on site and report any discrepancy to the Building Designer

NOTES & AMENDMENTS:

4/06/08	Bar Fridge & sink remove rumpus walls
4/06/08	Construction Issue

MANUKA
HOMES
PO Box 839
Paradise Point
QLD 4216
Mob: 0422 334 690

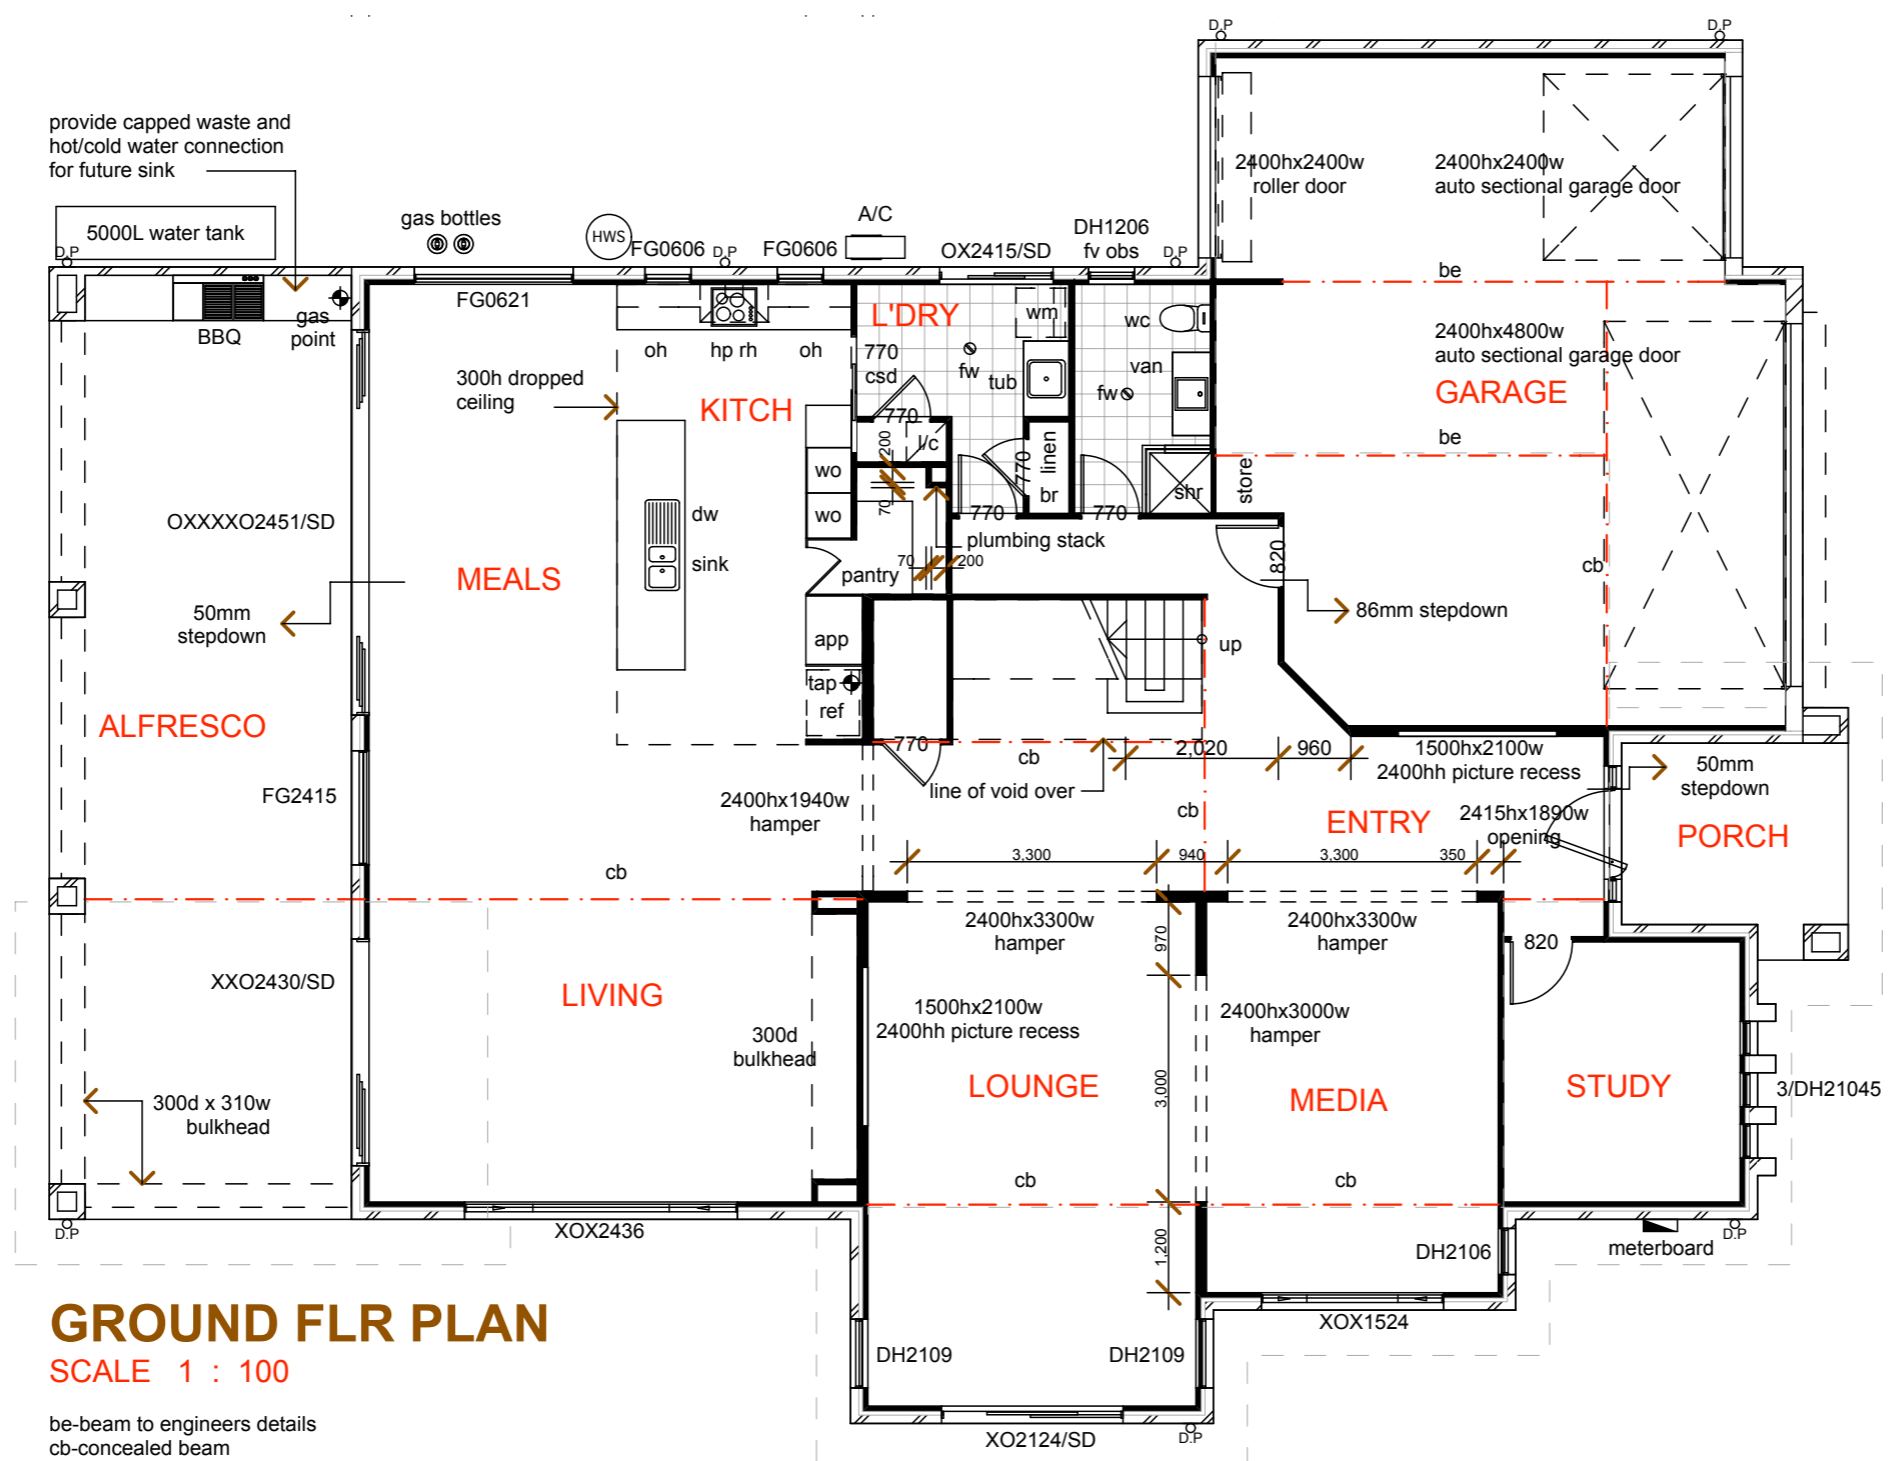

GROUND FLR PLAN
SCALE 1 : 100


be-beam to engineers details
cb-concealed beam

These Drawings are the copyright of Bryn Spence & Associates and are not to be reproduced in part or in whole without the written permission of Bryn Spence & Associates. Do not scale off drawings confirm any measurement on site and report any discrepancy to the Building Designer

NOTES & AMENDMENTS:

4/06/08	Bar Fridge & sink remove rumpus walls
4/06/08	Construction Issue

MANUKA
HOMES
PO Box 839
Paradise Point
QLD 4216
Mob: 0422 334 690

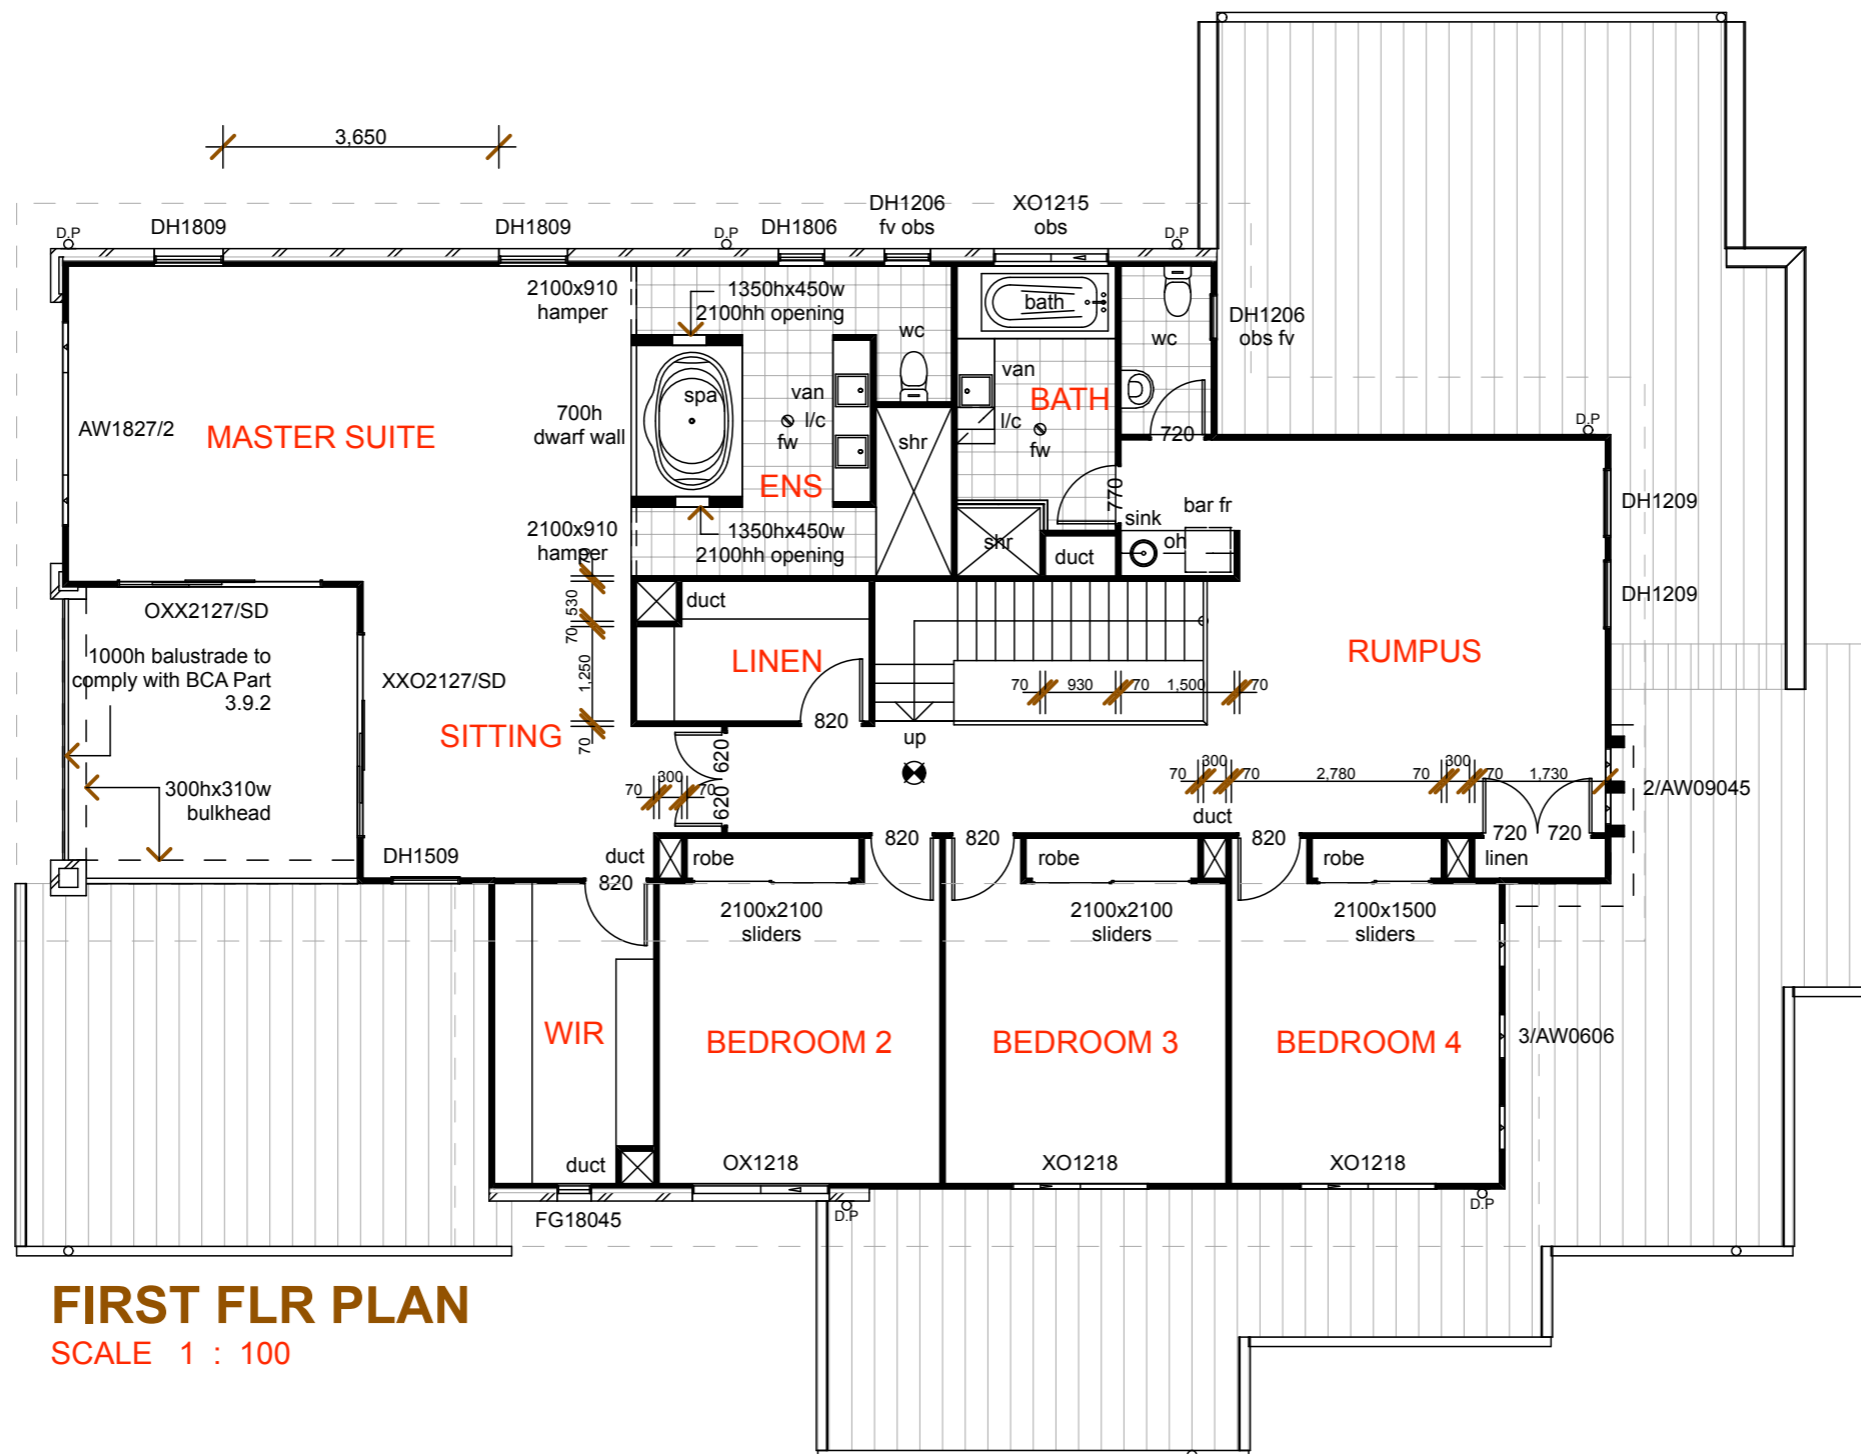


FIRST FLR PLAN
SCALE 1 : 100

These Drawings are the copyright of Bryn Spence & Associates and are not to be reproduced in part or in whole without the written permission of Bryn Spence & Associates. Do not scale off drawings confirm any measurement on site and report any discrepancy to the Building Designer


NOTES & AMENDMENTS:

4/06/08	Bar Fridge & sink remove rumpus walls
4/06/08	Construction Issue

MANUKA
HOMES
PO Box 839
Paradise Point
QLD 4216
Mob: 0422 334 690

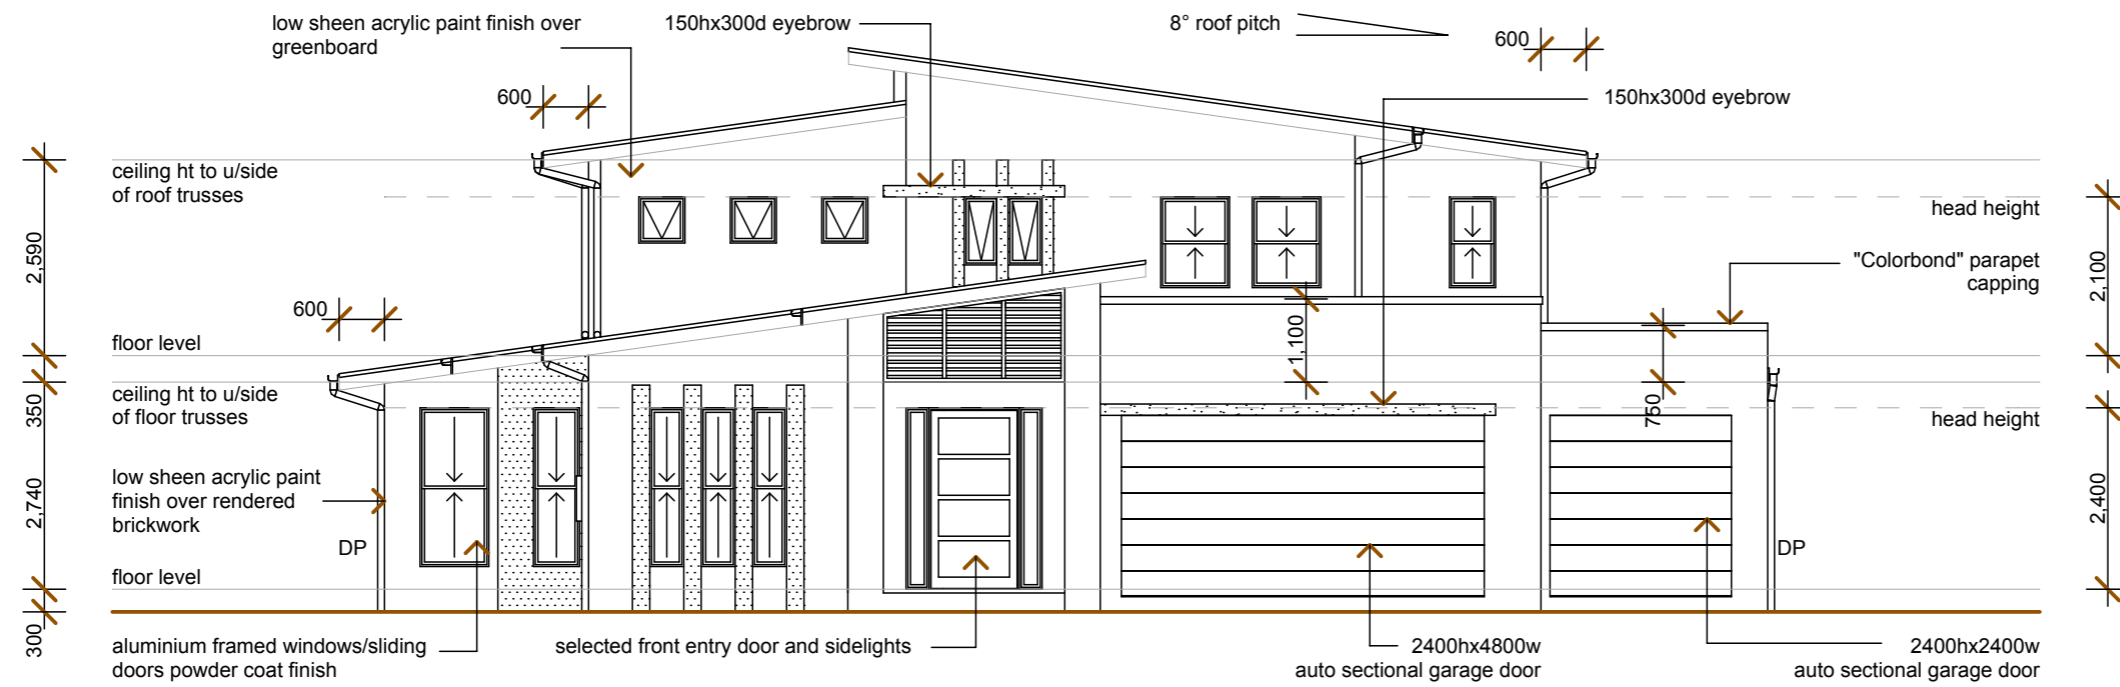

SOUTHERN ELEVATION
SCALE 1 : 100

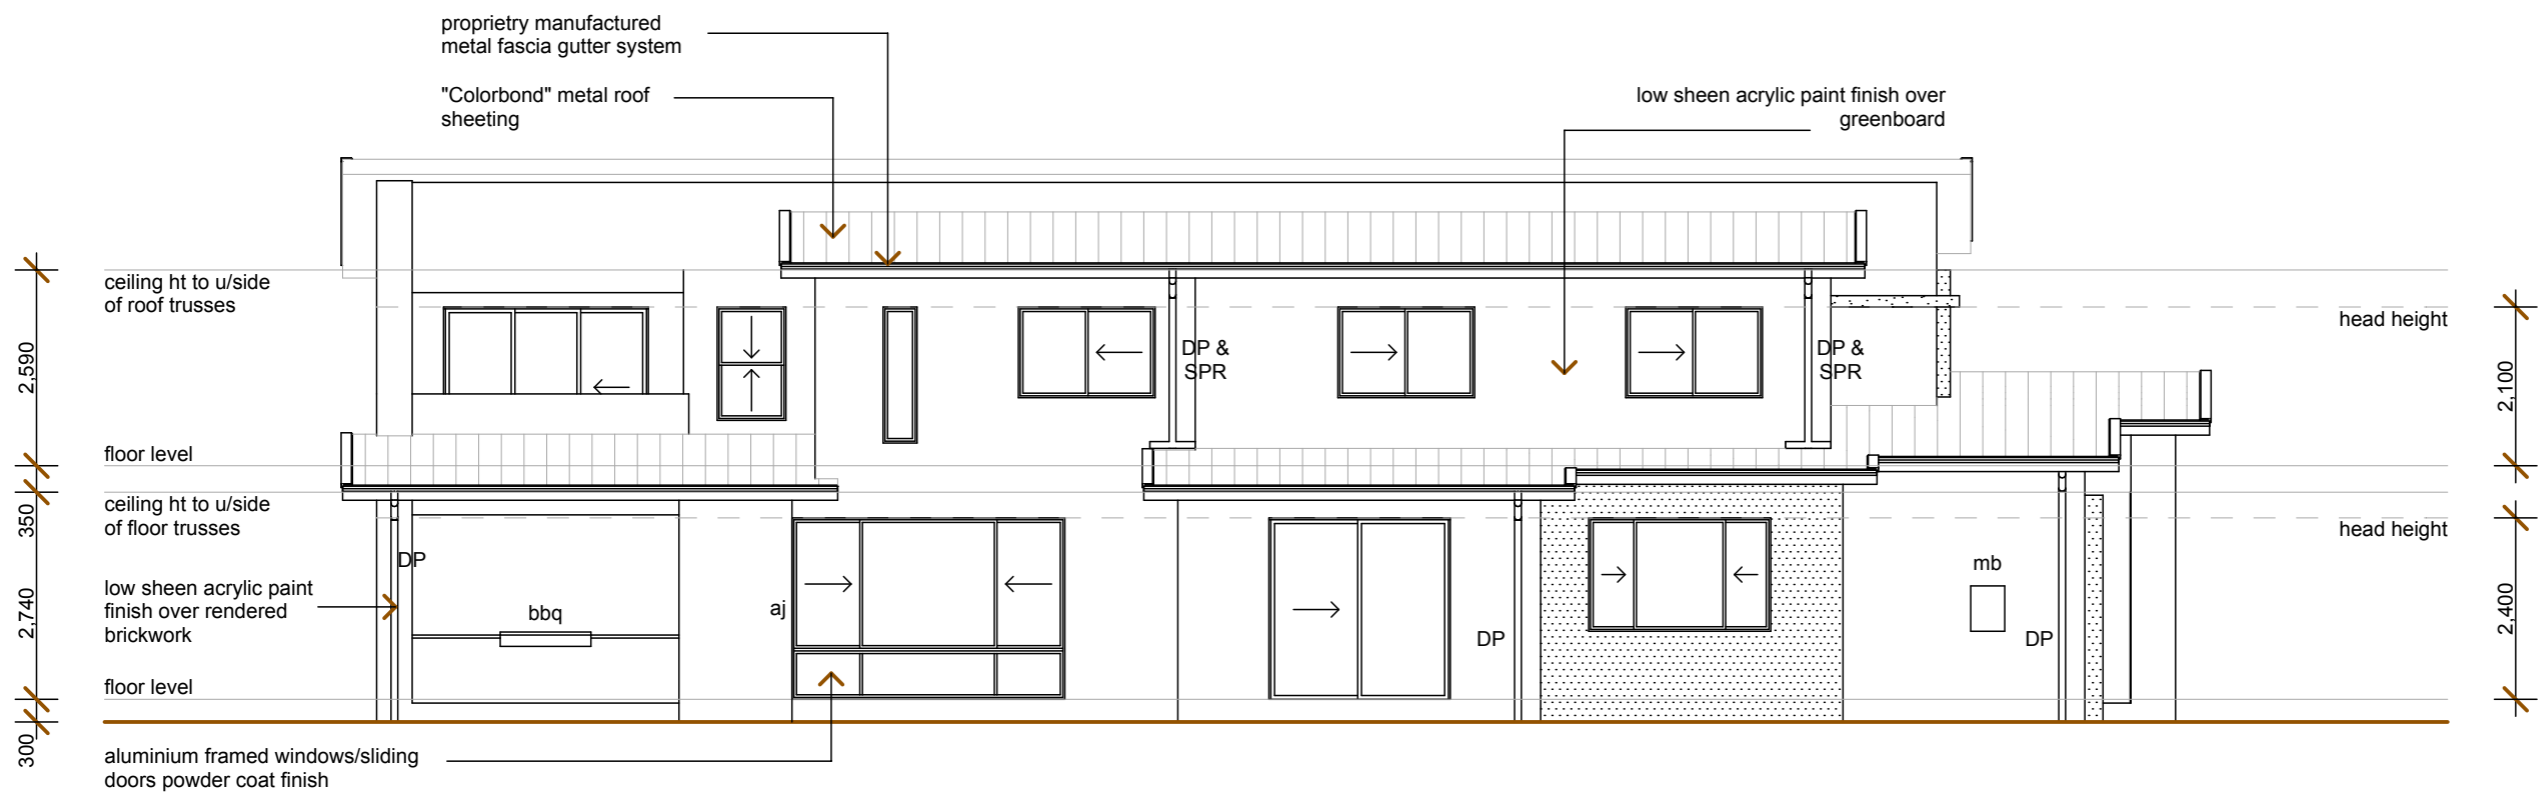

WESTERN ELEVATION
SCALE 1 : 100

These Drawings are the copyright of Bryn Spence & Associates and are not to be reproduced in part or in whole without the written permission of Bryn Spence & Associates. Do not scale off drawings confirm any measurement on site and report any discrepancy to the Building Designer

NOTES & AMENDMENTS:

4/06/08	Bar Fridge & sink remove
	rumpus walls
4/06/08	Construction Issue

MANUKA
HOMES
PO Box 839
Paradise Point
QLD 4216
Mob: 0422 334 690



NORTHERN ELEVATION
SCALE 1 : 100



EASTERN ELEVATION
SCALE 1 : 100